


[illegible]

|                         |                     |                         |            |  |  |
|-------------------------|---------------------|-------------------------|------------|--|--|
|                         |                     |                         |            |  |  |
| 0                       | ISSUED FOR APPROVAL |                         |            |  |  |
| REV.                    | DESCRIPTION         | APPD. BY                | DATE       |  |  |
| DRAWN BY:               |                     | DESIGNED BY:            |            |  |  |
| CHECKED BY:             |                     | APPROVED BY:            |            |  |  |
| QC REVIEW BY:           |                     | DWG ISSUE DATE:         |            |  |  |
| <u>PROJECT:</u>         |                     |                         |            |  |  |
| NEOM MODULAR MOSQUES    |                     |                         |            |  |  |
| CONCEPT DESIGN STAGE    |                     | PRODUCTION DESIGN STAGE |            |  |  |
|                         |                     | FINAL DESIGN            |            |  |  |
| <u>SITE:</u>            |                     |                         |            |  |  |
| <u>PACKAGE TITLE:</u>   |                     |                         |            |  |  |
| SHARMA- TABUK HIGHWAY   |                     |                         |            |  |  |
| <u>DRAWING TITLE:</u>   |                     |                         |            |  |  |
| GENERAL NOTES           |                     |                         |            |  |  |
| DATE :                  |                     |                         |            |  |  |
| JOB<br>#                | DWG<br>#            |                         | BLOCK<br># |  |  |
| Sheet No. <b>STR-00</b> |                     |                         | REV.<br>#  |  |  |

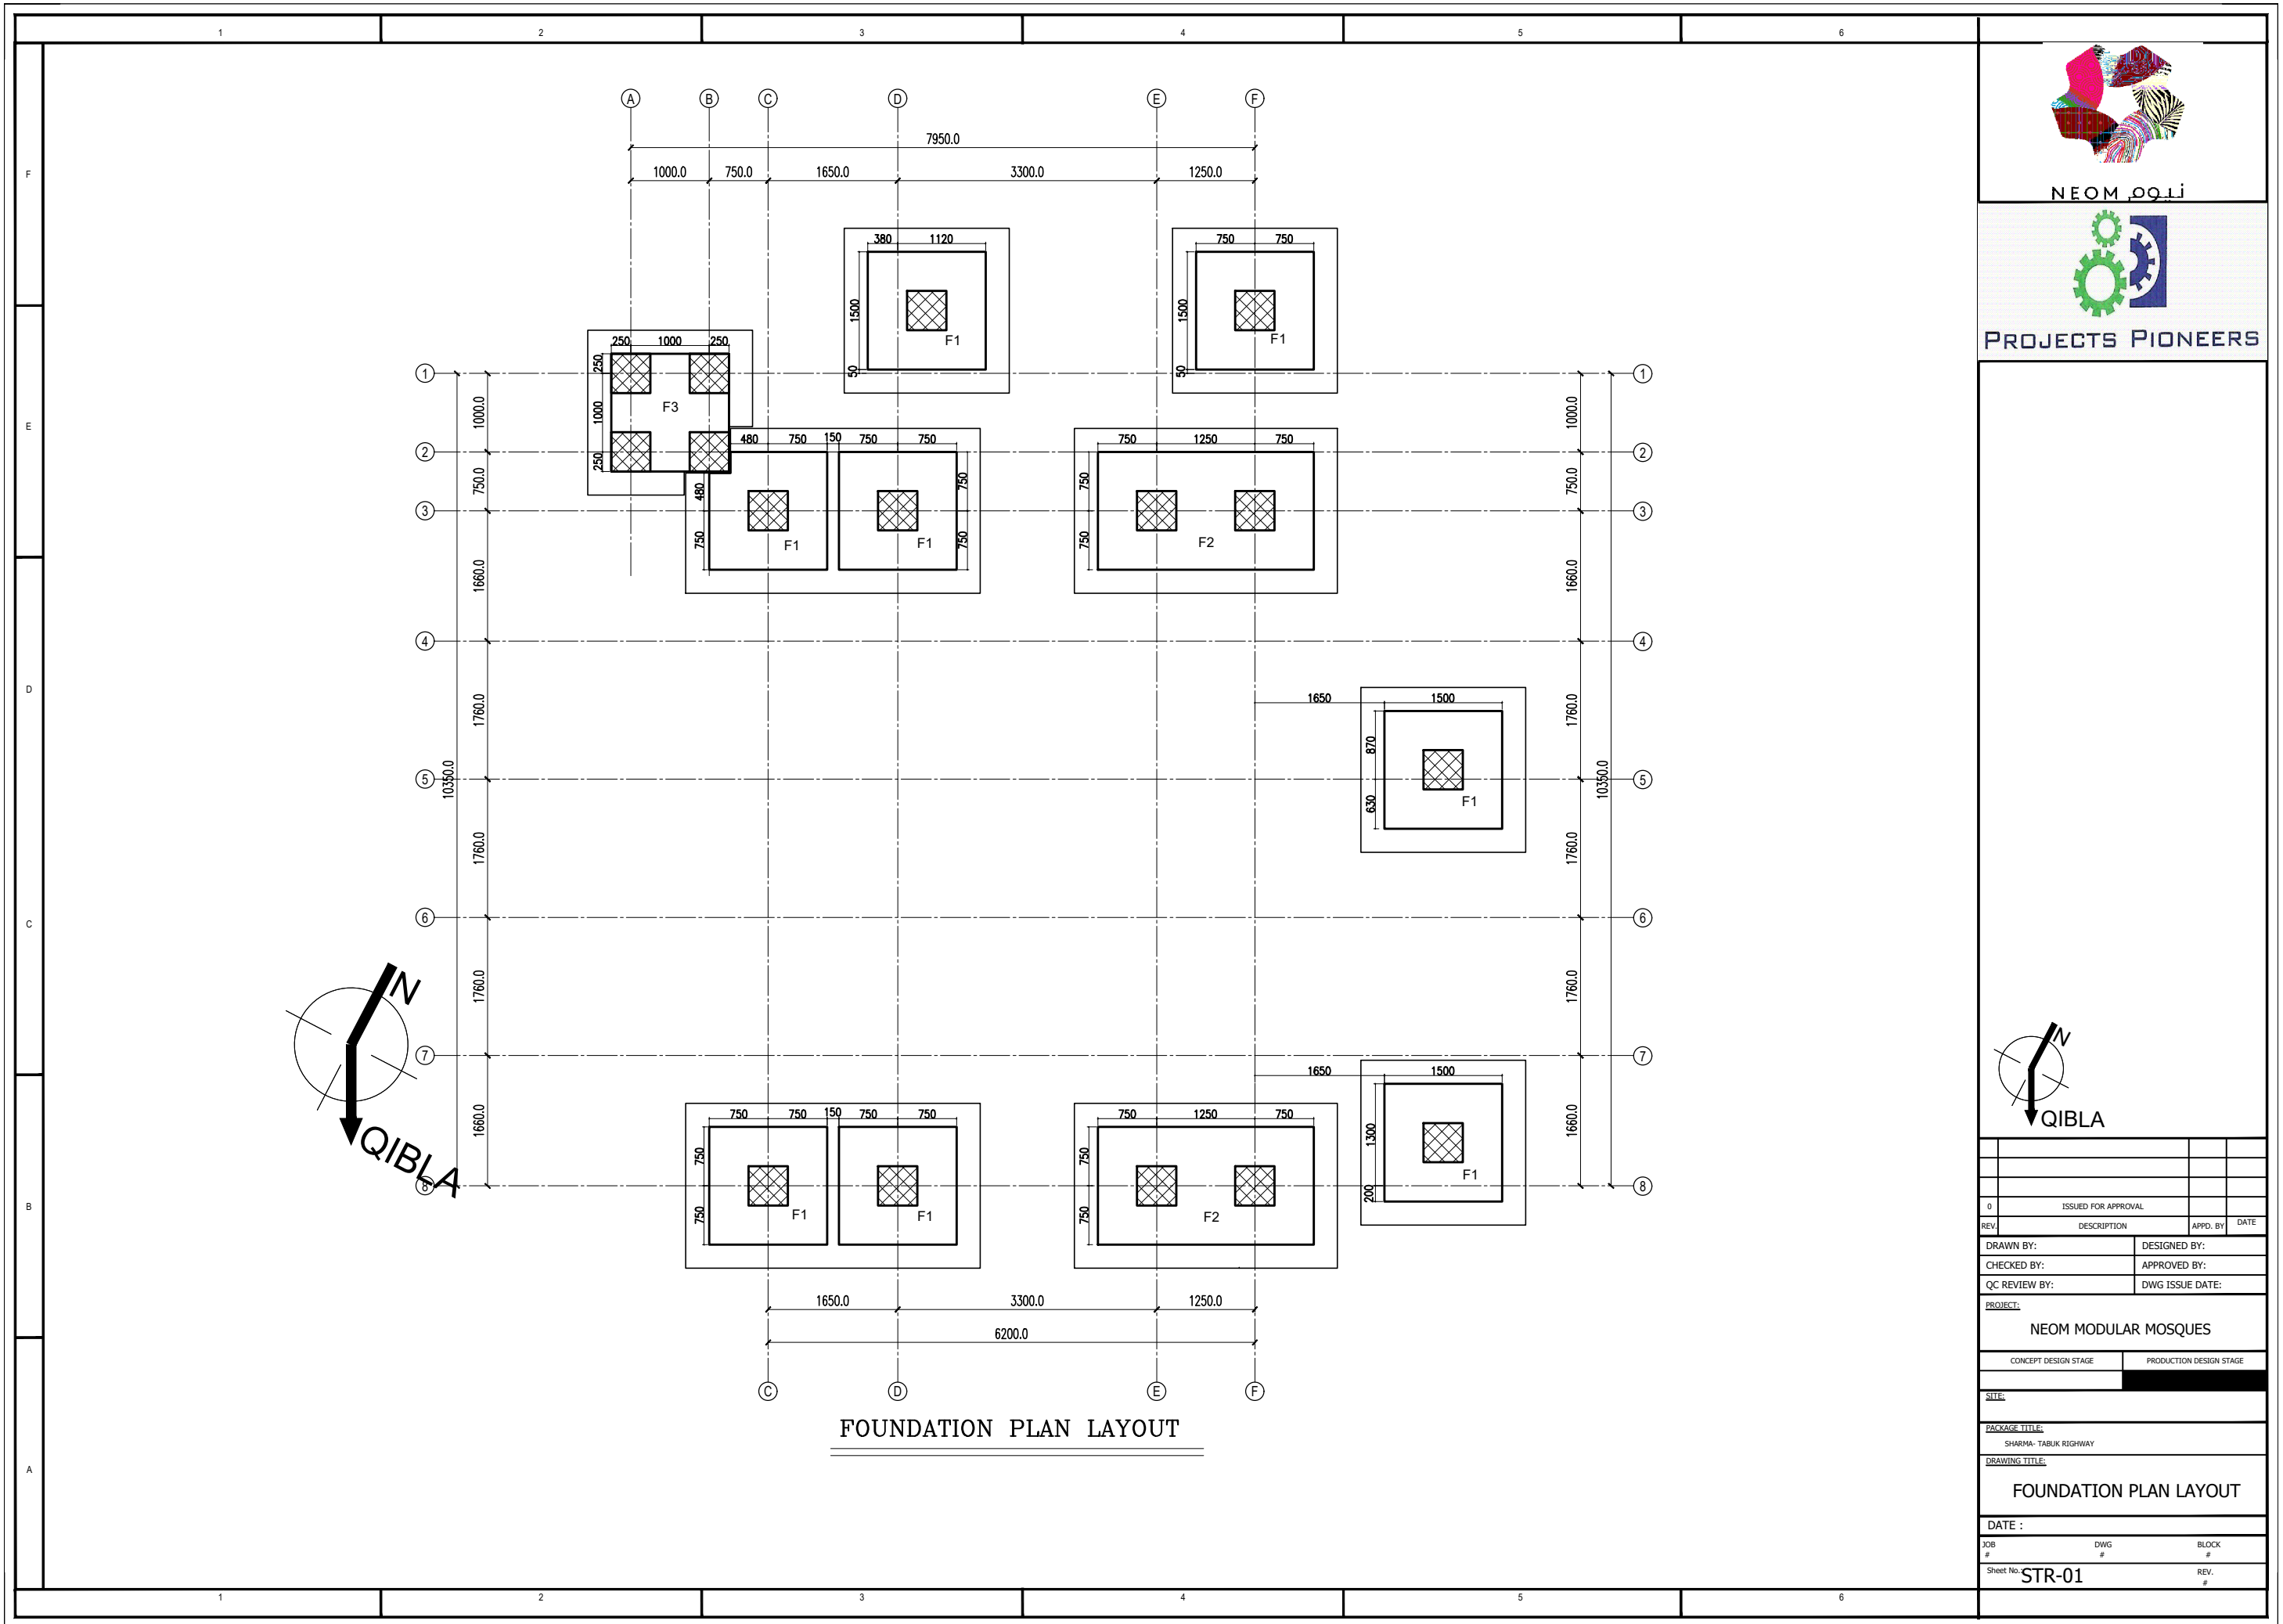


NEOM



PROJECTS PIONEERS



|                        |                     |                         |      |
|------------------------|---------------------|-------------------------|------|
|                        |                     |                         |      |
|                        |                     |                         |      |
| 0                      | ISSUED FOR APPROVAL |                         |      |
| REV.                   | DESCRIPTION         | APPD. BY                | DATE |
| DRAWN BY:              |                     | DESIGNED BY:            |      |
| CHECKED BY:            |                     | APPROVED BY:            |      |
| QC REVIEW BY:          |                     | DWG ISSUE DATE:         |      |
| <u>PROJECT:</u>        |                     |                         |      |
| NEOM MODULAR MOSQUES   |                     |                         |      |
| CONCEPT DESIGN STAGE   |                     | PRODUCTION DESIGN STAGE |      |
|                        |                     |                         |      |
| <u>SITE:</u>           |                     |                         |      |
|                        |                     |                         |      |
| <u>PACKAGE TITLE:</u>  |                     |                         |      |
| SHARMA- TABUK HIGHWAY  |                     |                         |      |
| <u>DRAWING TITLE:</u>  |                     |                         |      |
| FOUNDATION PLAN LAYOUT |                     |                         |      |
| DATE :                 |                     |                         |      |
| JOB                    | DWG                 | BLOCK                   |      |
| #                      | #                   | #                       |      |
| Sheet No. STR-01       |                     | REV.                    |      |
|                        |                     | #                       |      |

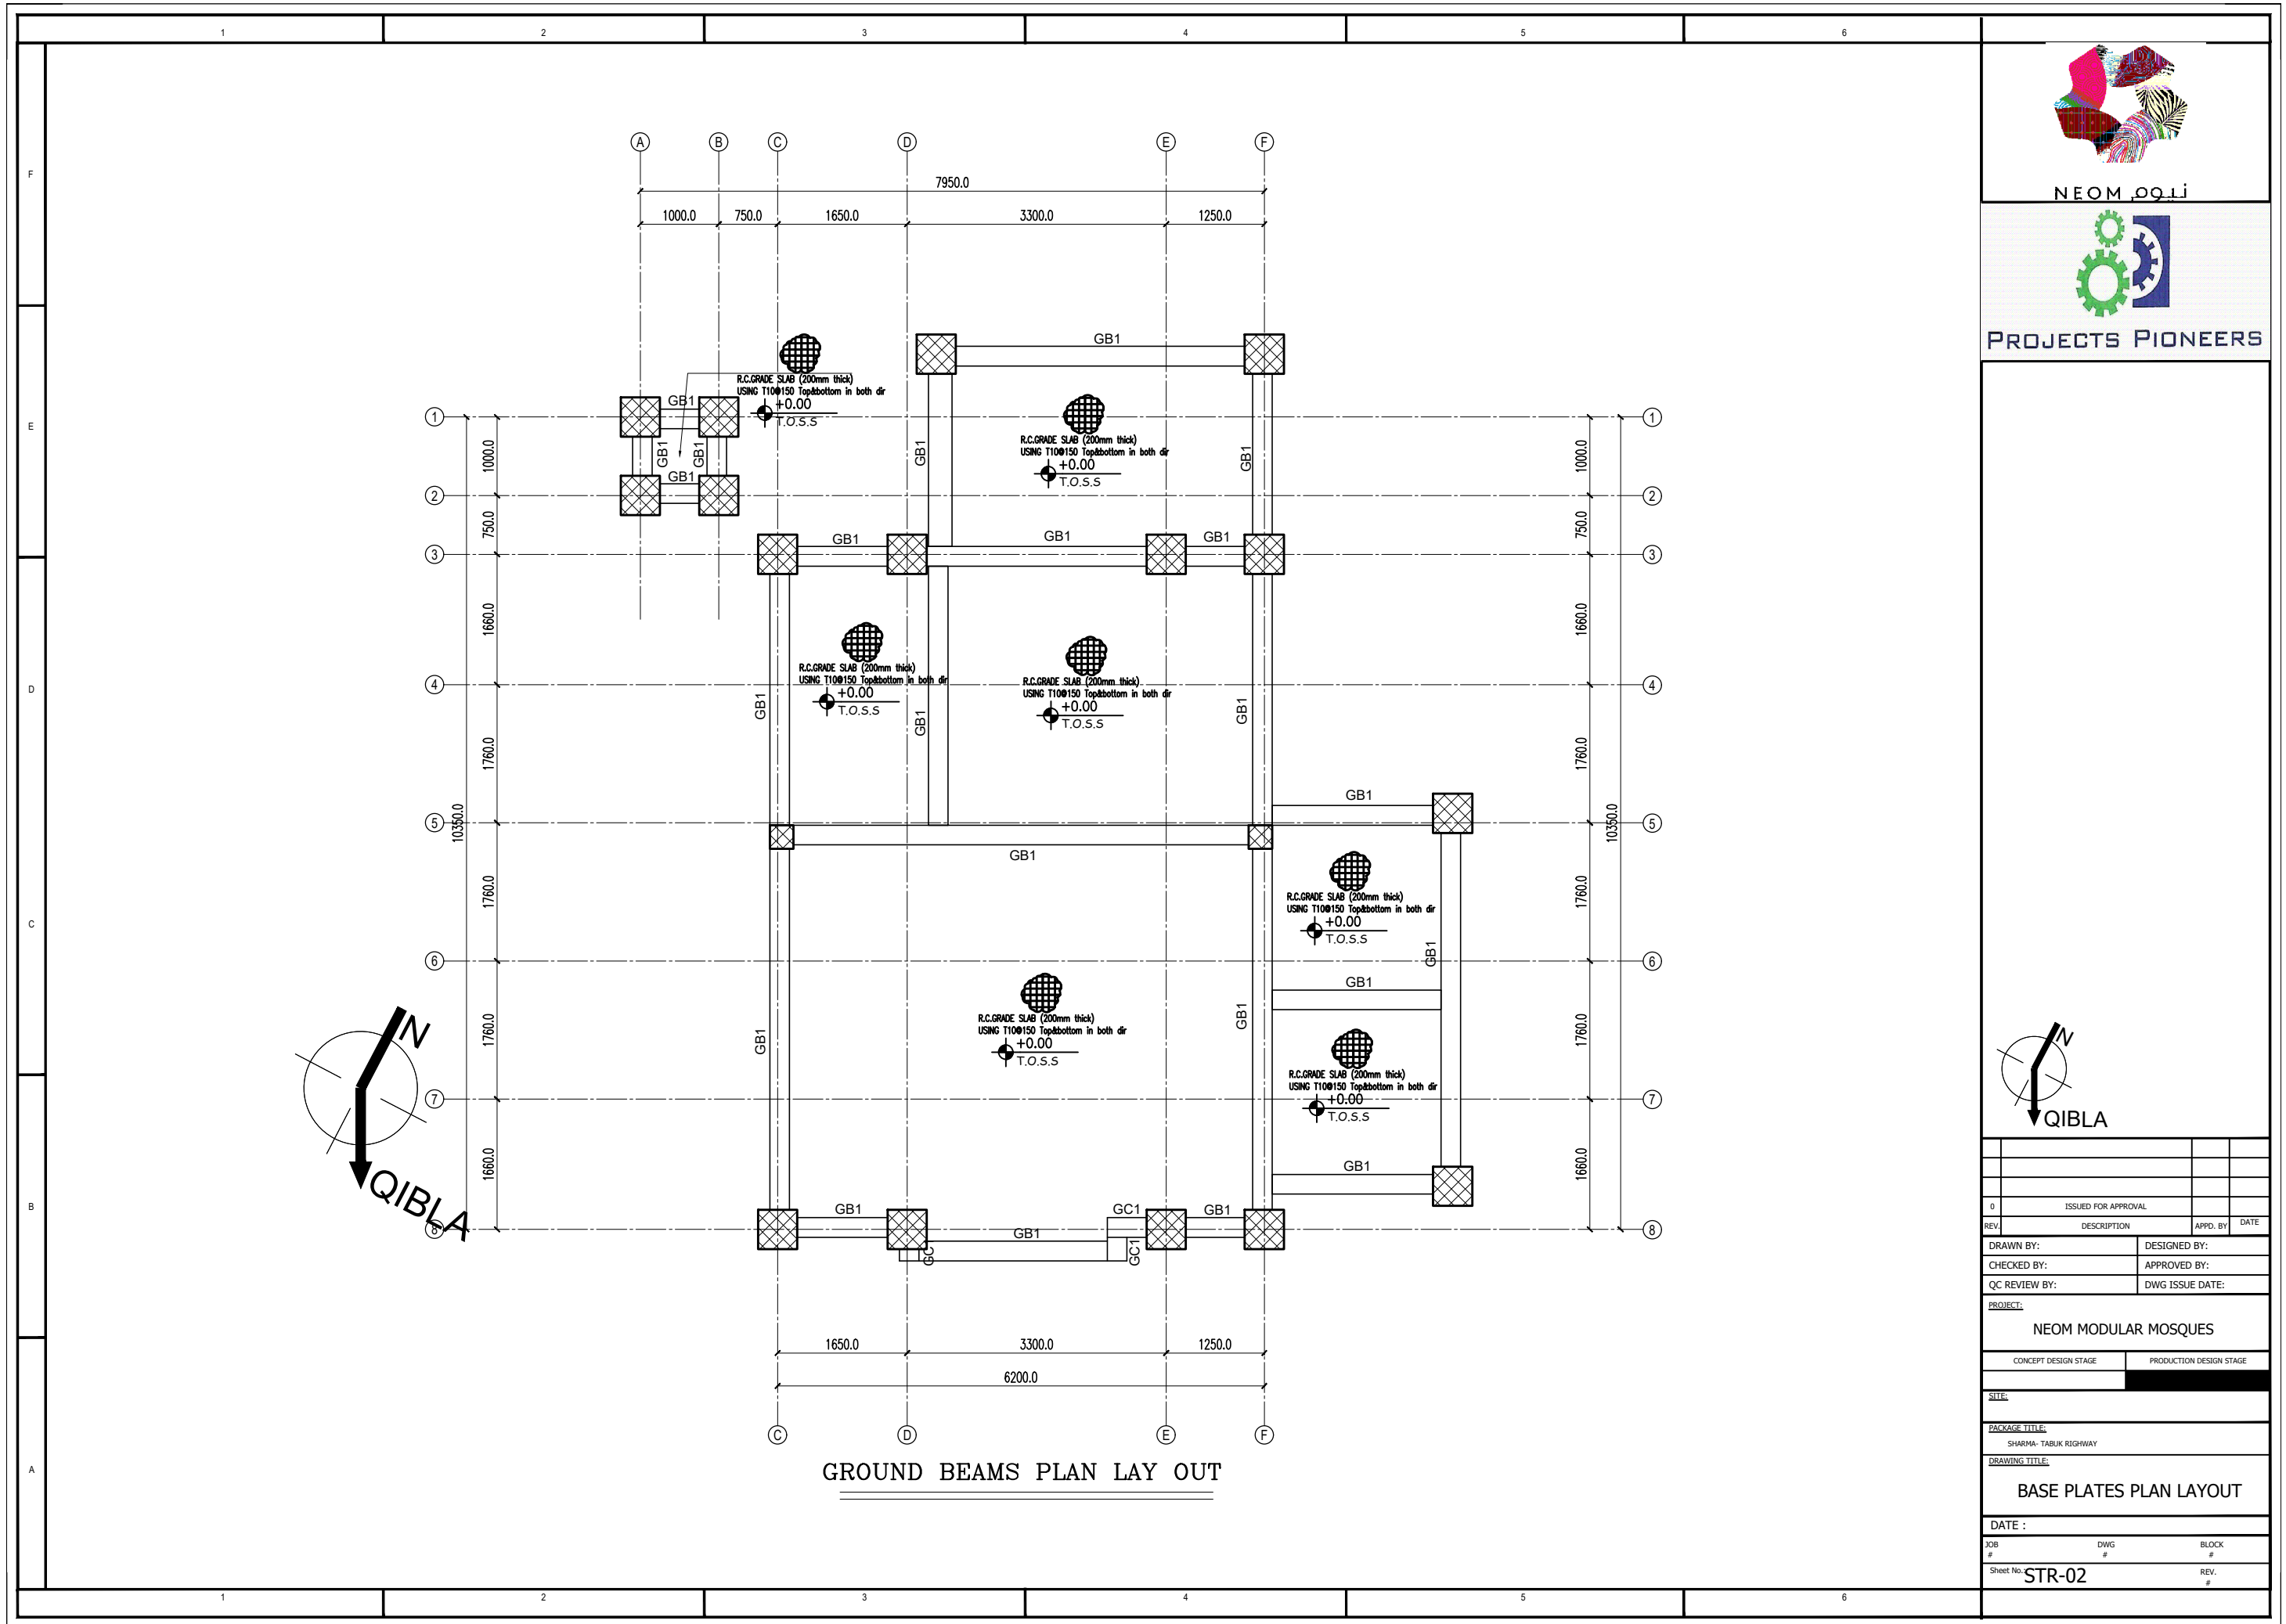


NEOM .OQ.Li



PROJECTS PIONEERS



|                         |                     |                         |      |
|-------------------------|---------------------|-------------------------|------|
|                         |                     |                         |      |
|                         |                     |                         |      |
| 0                       | ISSUED FOR APPROVAL |                         |      |
| REV.                    | DESCRIPTION         | APPD. BY                | DATE |
| DRAWN BY:               |                     | DESIGNED BY:            |      |
| CHECKED BY:             |                     | APPROVED BY:            |      |
| QC REVIEW BY:           |                     | DWG ISSUE DATE:         |      |
| <u>PROJECT:</u>         |                     |                         |      |
| NEOM MODULAR MOSQUES    |                     |                         |      |
| CONCEPT DESIGN STAGE    |                     | PRODUCTION DESIGN STAGE |      |
|                         |                     |                         |      |
| <u>SITE:</u>            |                     |                         |      |
|                         |                     |                         |      |
| <u>PACKAGE TITLE:</u>   |                     |                         |      |
| SHARMA- TABUK HIGHWAY   |                     |                         |      |
| <u>DRAWING TITLE:</u>   |                     |                         |      |
| BASE PLATES PLAN LAYOUT |                     |                         |      |
| DATE :                  |                     |                         |      |
| JOB #                   | DWG #               | BLOCK #                 |      |
| Sheet No. STR-02        |                     | REV. #                  |      |

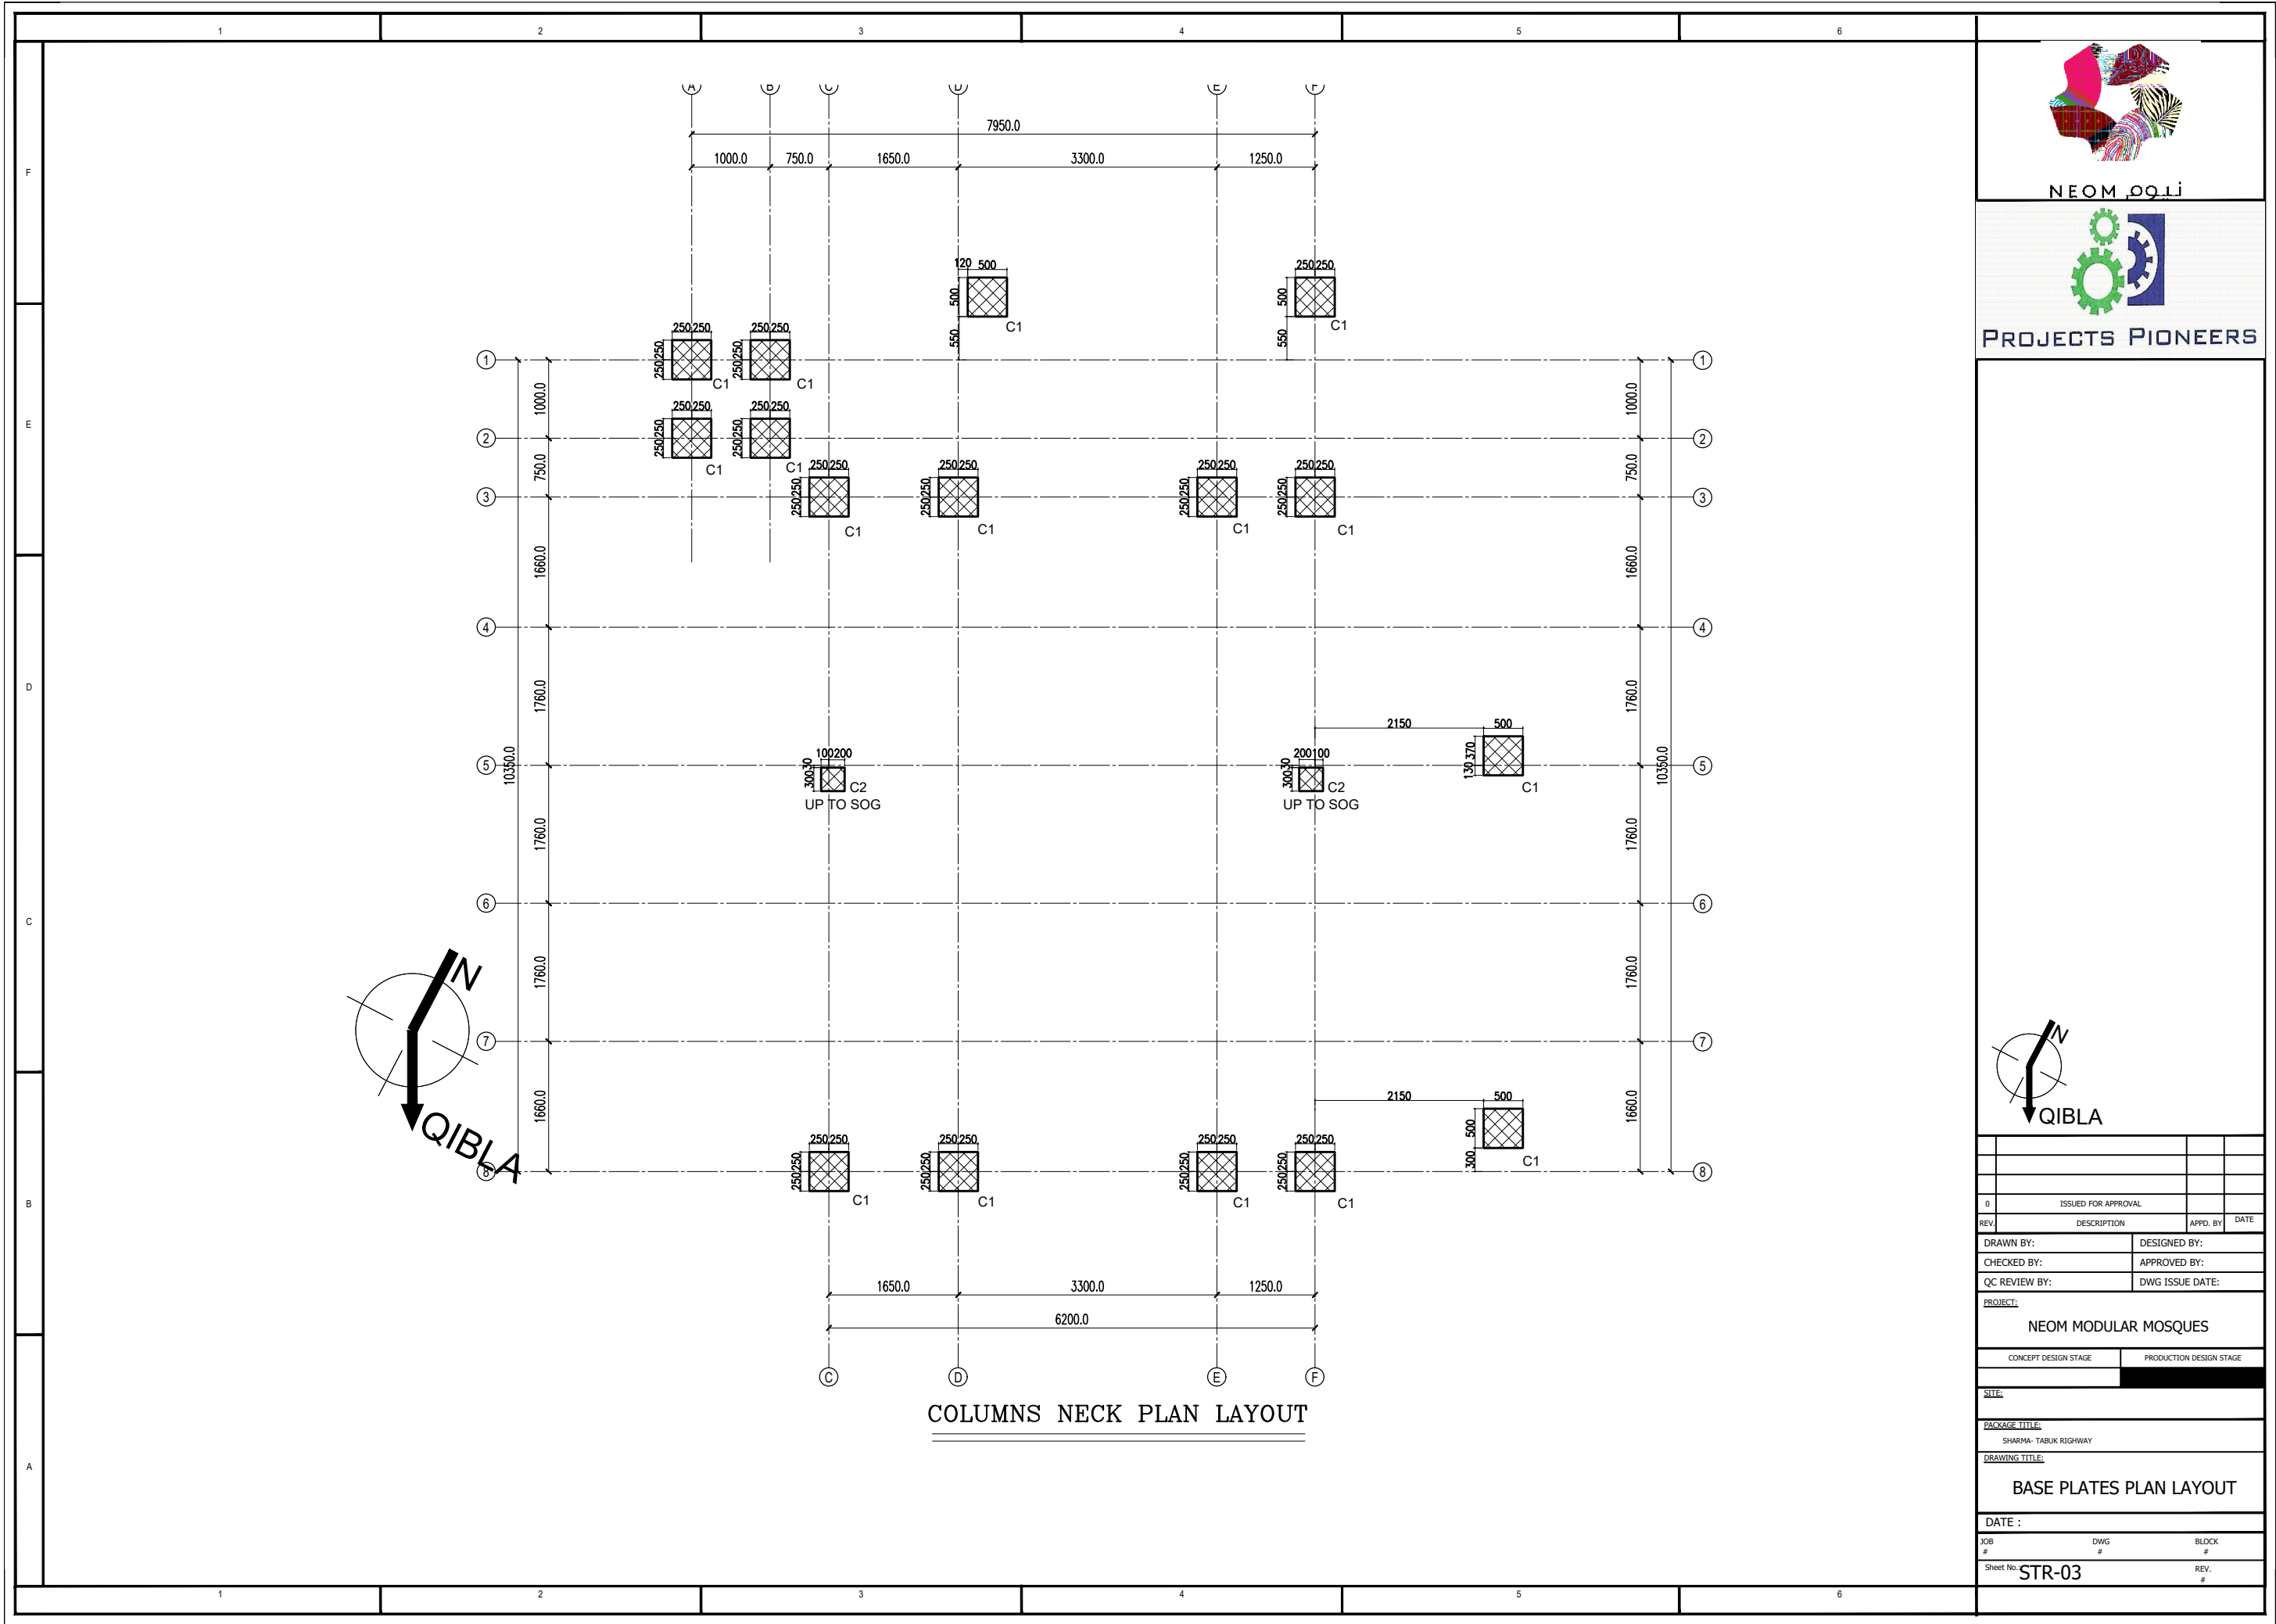


NEOM




PROJECTS PIONEERS



|                         |                     |                         |      |
|-------------------------|---------------------|-------------------------|------|
|                         |                     |                         |      |
|                         |                     |                         |      |
| 0                       | ISSUED FOR APPROVAL |                         |      |
| REV.                    | DESCRIPTION         | APPD. BY                | DATE |
| DRAWN BY:               |                     | DESIGNED BY:            |      |
| CHECKED BY:             |                     | APPROVED BY:            |      |
| QC REVIEW BY:           |                     | DWG ISSUE DATE:         |      |
| <u>PROJECT:</u>         |                     |                         |      |
| NEOM MODULAR MOSQUES    |                     |                         |      |
| CONCEPT DESIGN STAGE    |                     | PRODUCTION DESIGN STAGE |      |
|                         |                     |                         |      |
| <u>SITE:</u>            |                     |                         |      |
| <u>PACKAGE TITLE:</u>   |                     |                         |      |
| SHARMA- TABUK HIGHWAY   |                     |                         |      |
| <u>DRAWING TITLE:</u>   |                     |                         |      |
| BASE PLATES PLAN LAYOUT |                     |                         |      |
| DATE :                  |                     |                         |      |
| JOB                     | DWG                 | BLOCK                   |      |
| #                       | #                   | #                       |      |
| Sheet No. STR-03        |                     | REV.                    |      |
| #                       |                     | #                       |      |

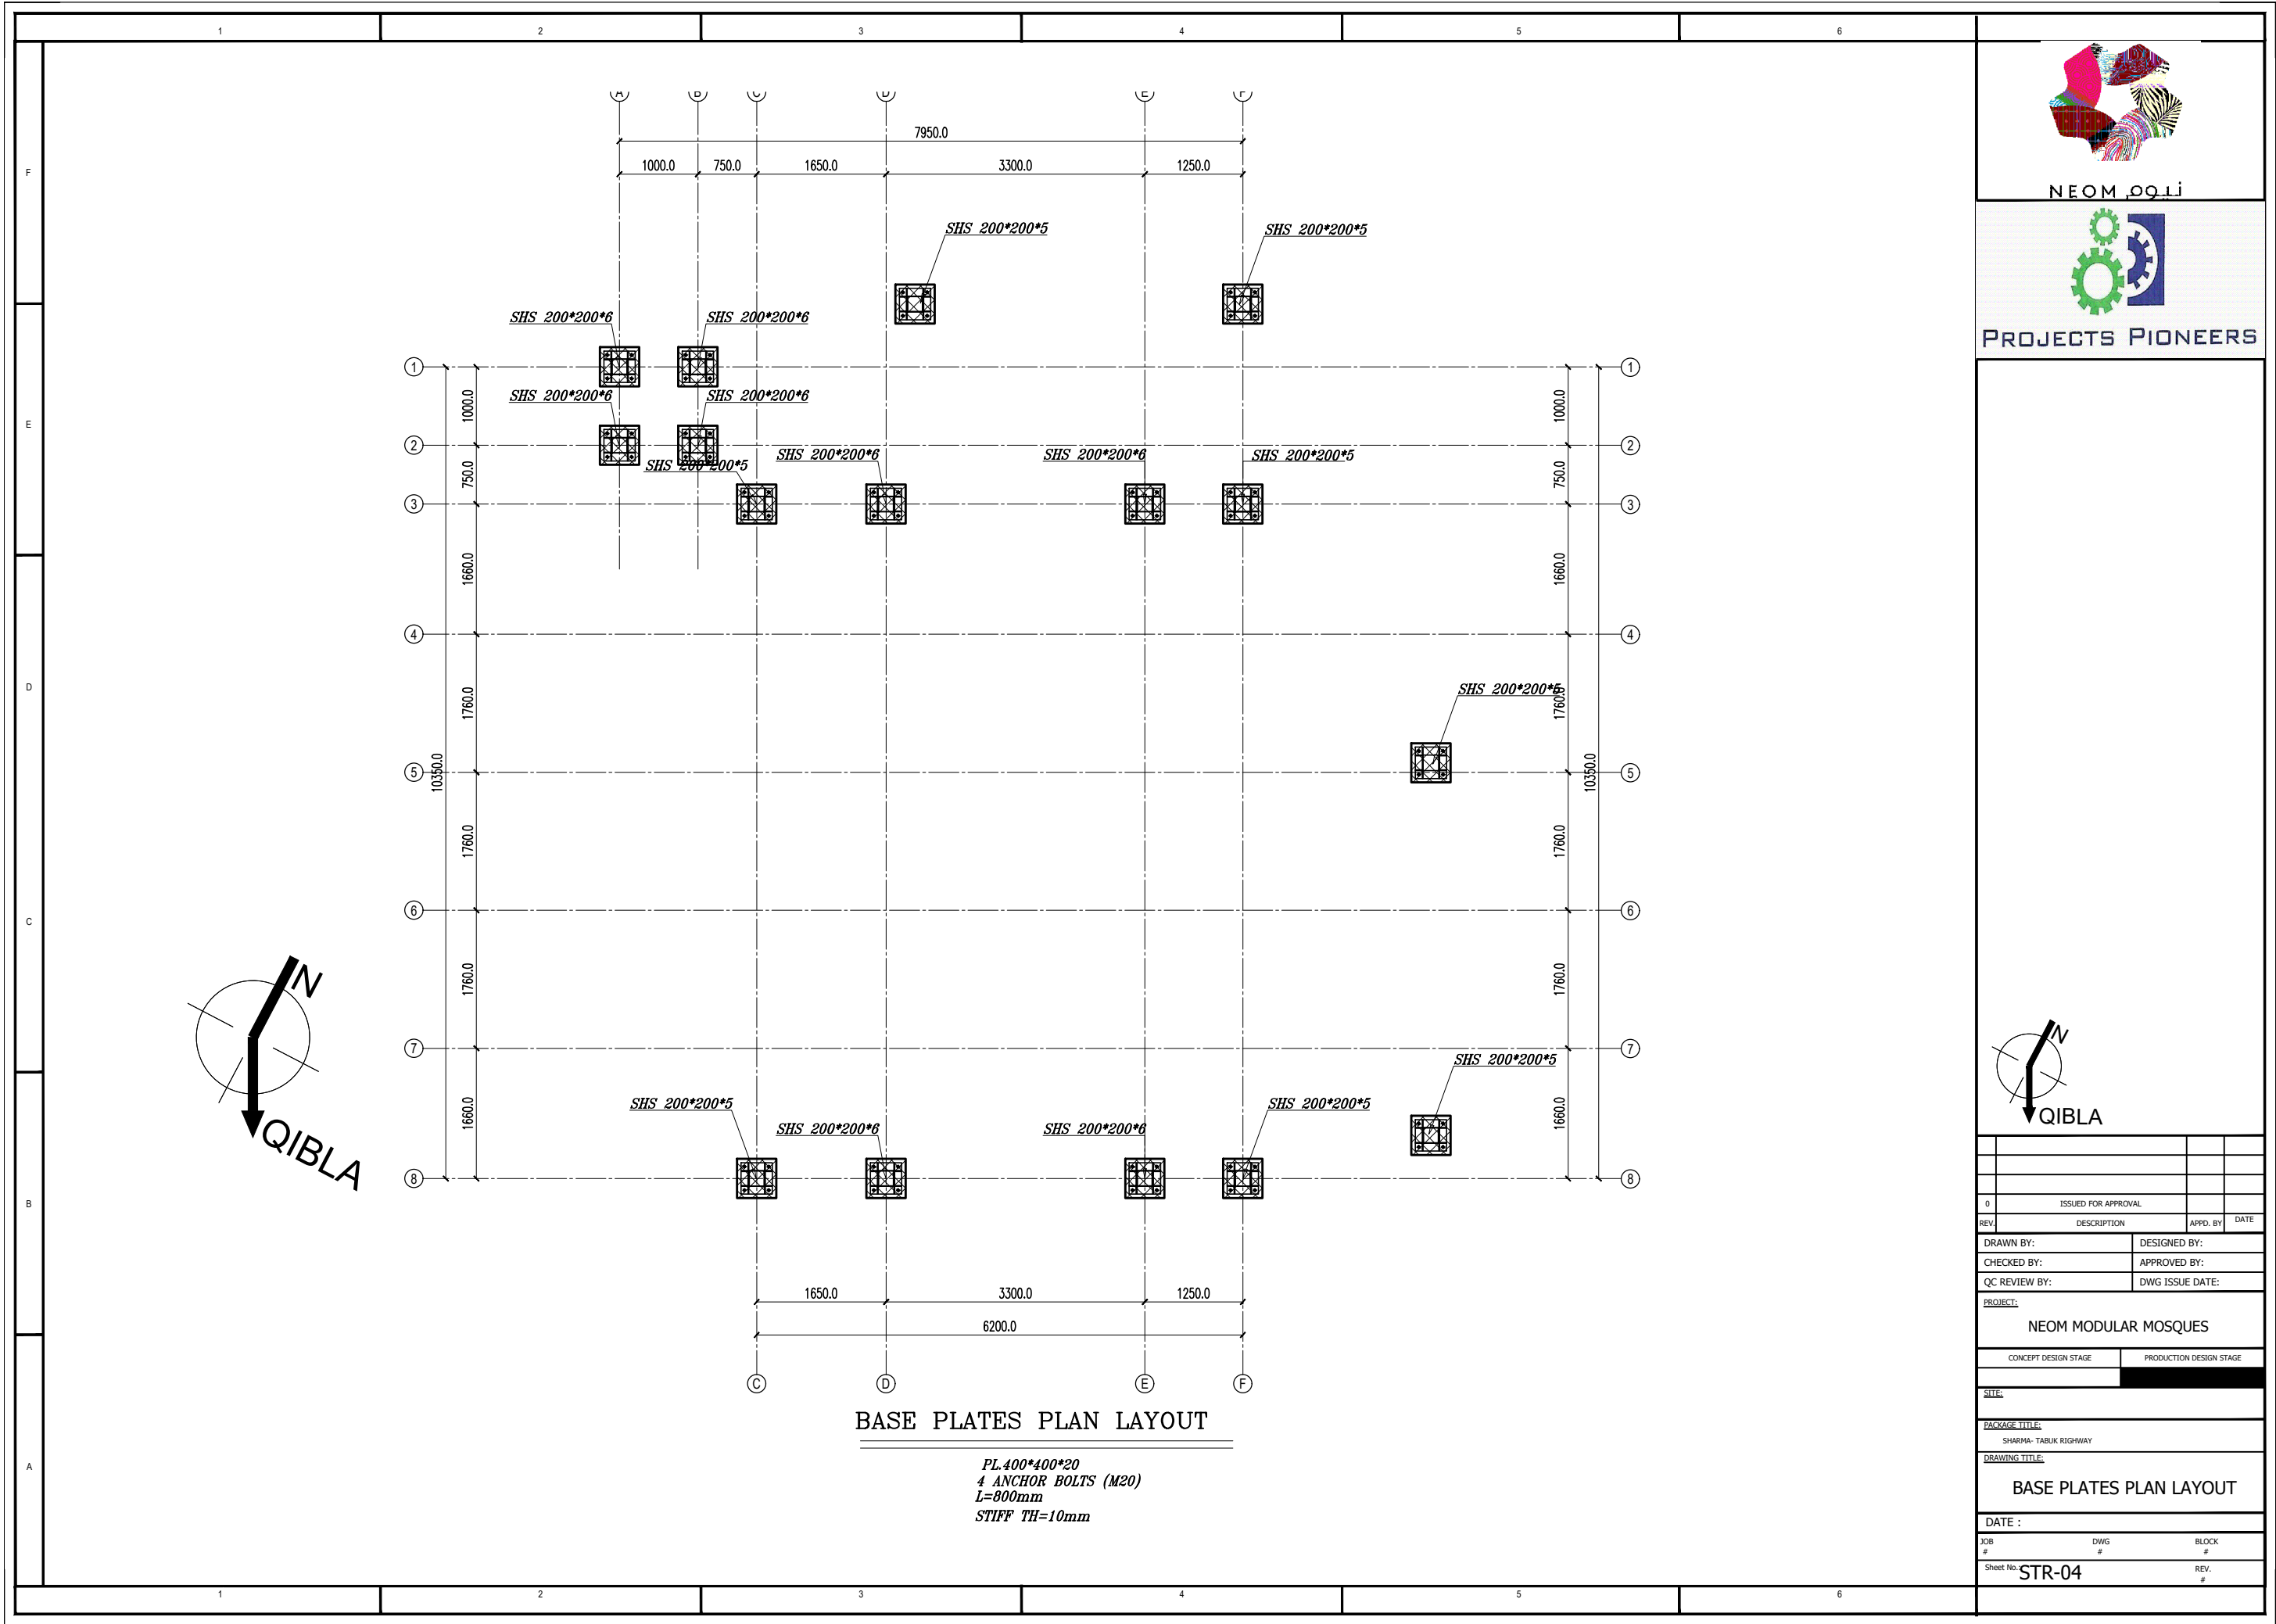



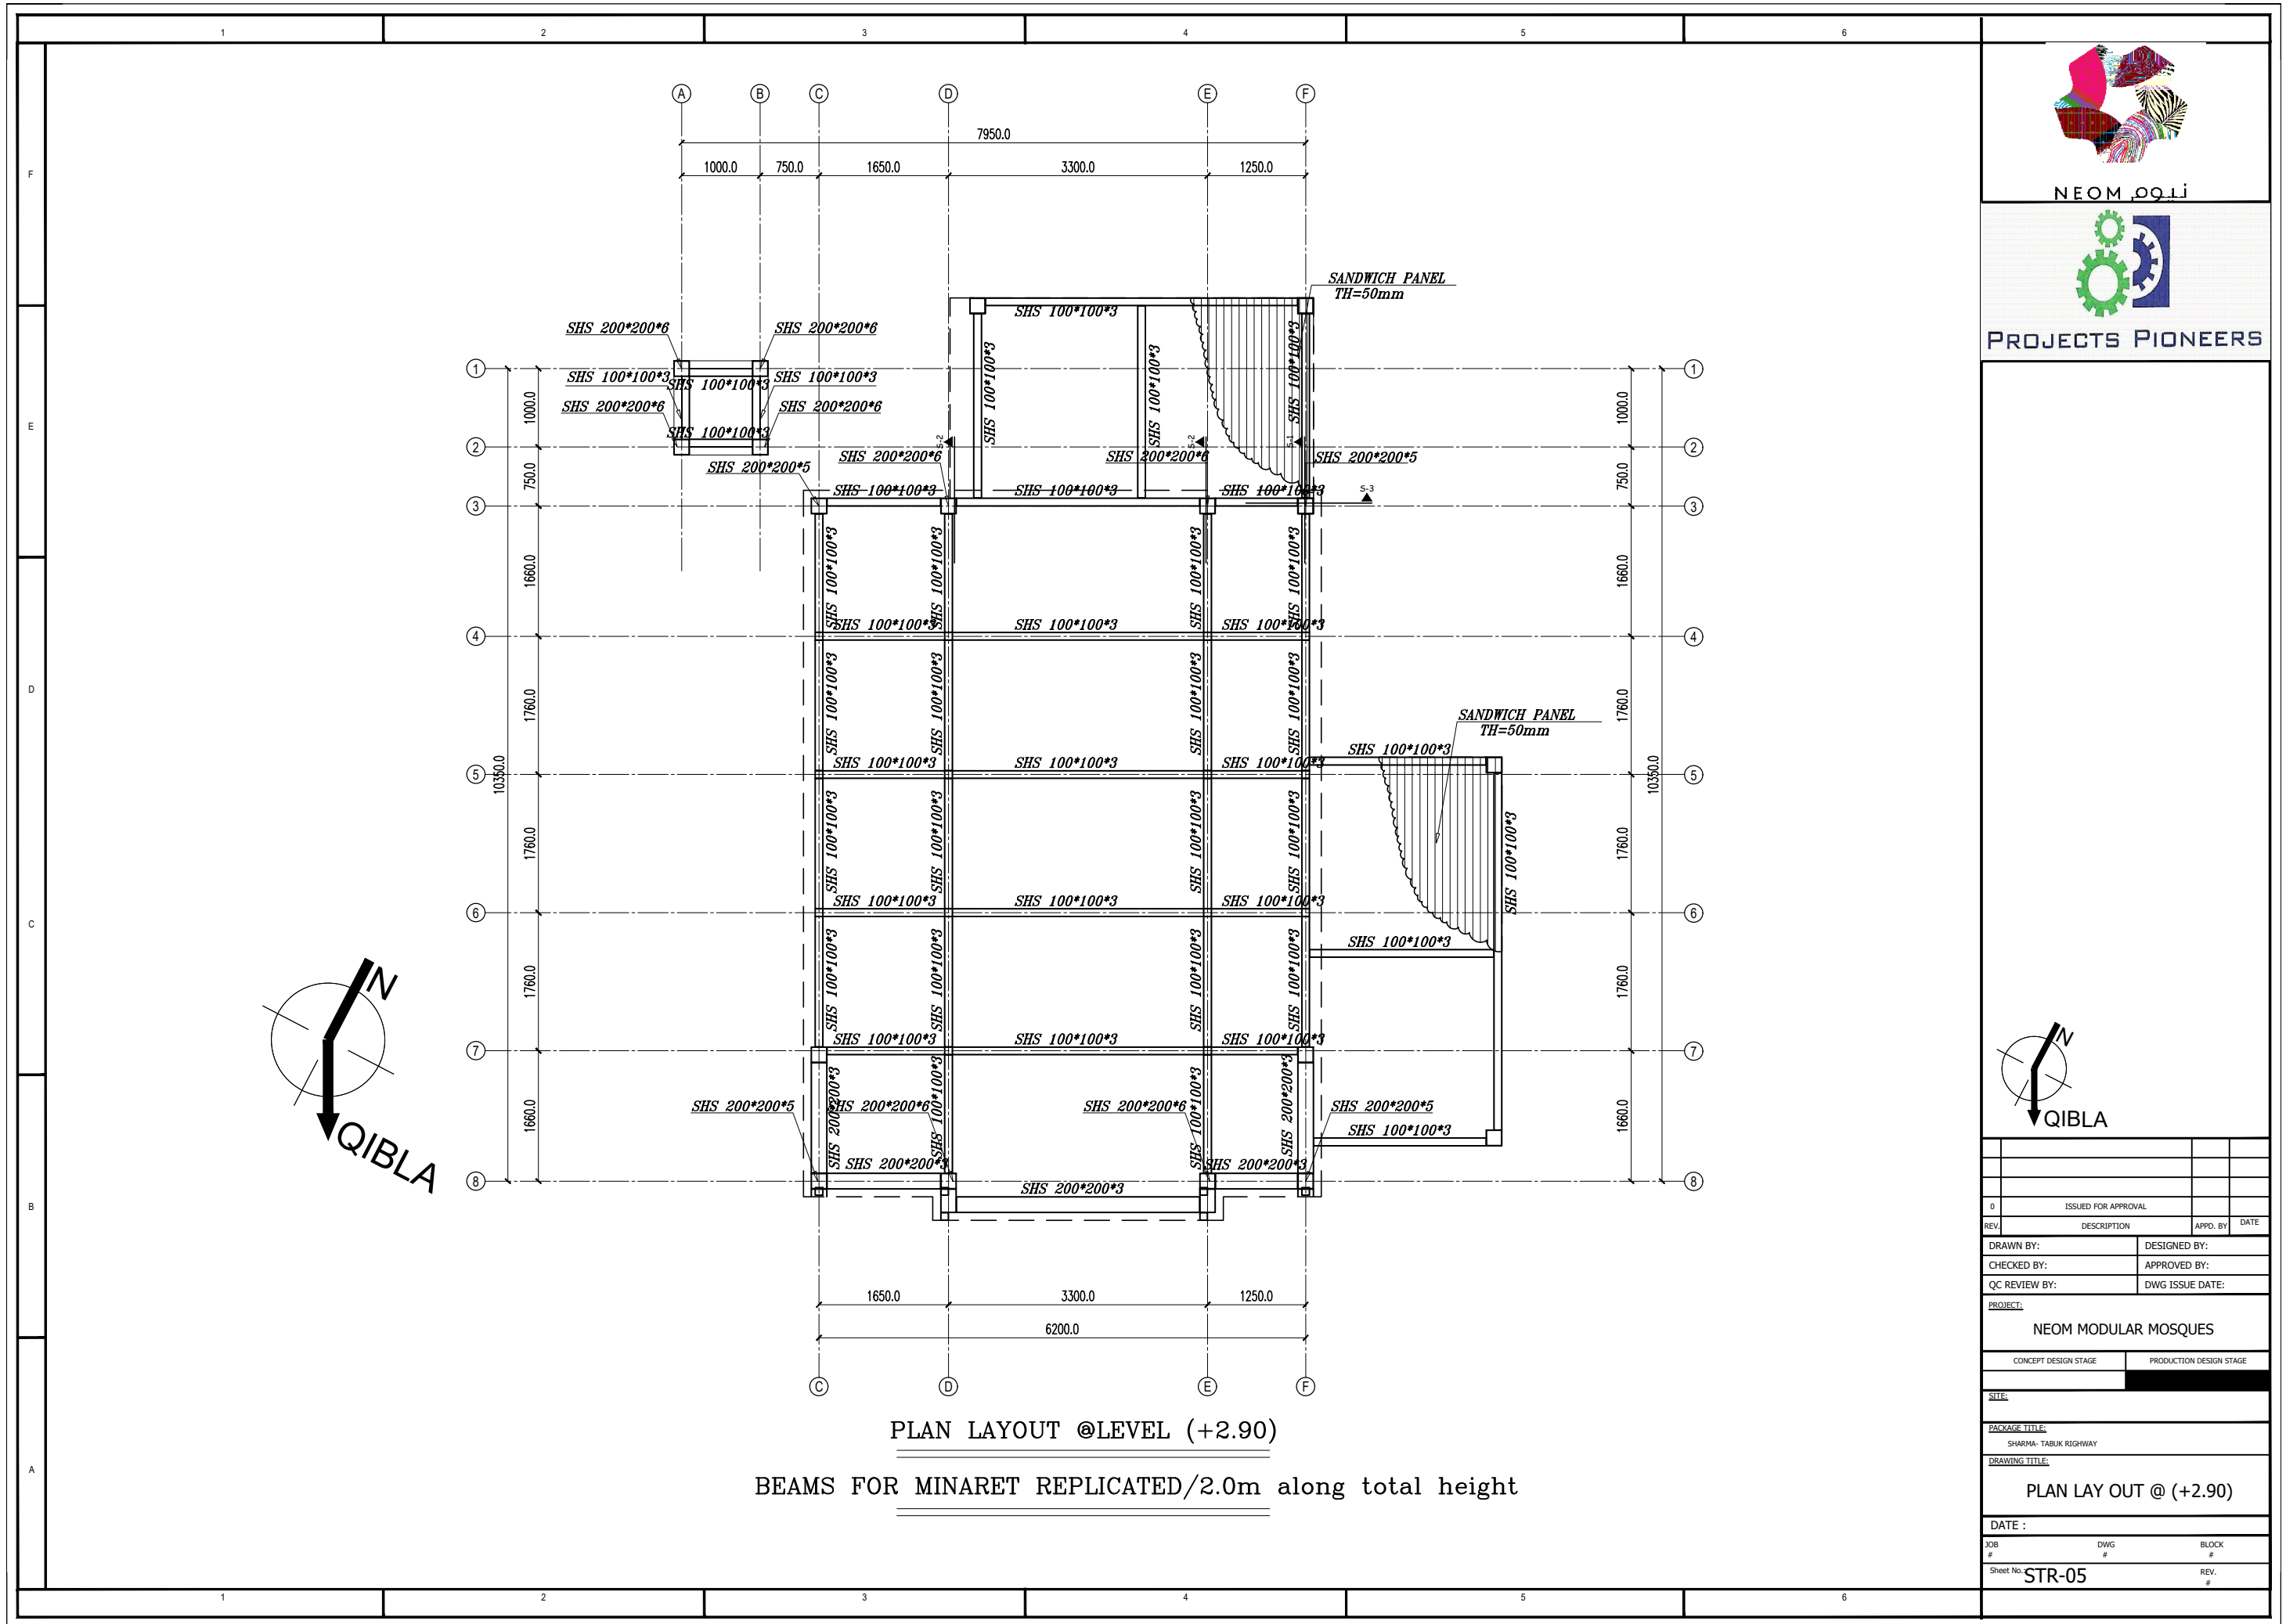


NEOM OOLi



PROJECTS PIONEERS



|                        |                     |                         |      |
|------------------------|---------------------|-------------------------|------|
|                        |                     |                         |      |
|                        |                     |                         |      |
| 0                      | ISSUED FOR APPROVAL |                         |      |
| REV.                   | DESCRIPTION         | APPD. BY                | DATE |
| DRAWN BY:              |                     | DESIGNED BY:            |      |
| CHECKED BY:            |                     | APPROVED BY:            |      |
| QC REVIEW BY:          |                     | DWG ISSUE DATE:         |      |
| <u>PROJECT:</u>        |                     |                         |      |
| NEOM MODULAR MOSQUES   |                     |                         |      |
| CONCEPT DESIGN STAGE   |                     | PRODUCTION DESIGN STAGE |      |
|                        |                     |                         |      |
| <u>SITE:</u>           |                     |                         |      |
|                        |                     |                         |      |
| <u>PACKAGE TITLE:</u>  |                     |                         |      |
| SHARMA- TABUK HIGHWAY  |                     |                         |      |
| <u>DRAWING TITLE:</u>  |                     |                         |      |
| PLAN LAY OUT @ (+2.90) |                     |                         |      |
| DATE :                 |                     |                         |      |
| JOB #                  | DWG #               | BLOCK #                 |      |
| Sheet No. STR-05       |                     | REV. #                  |      |

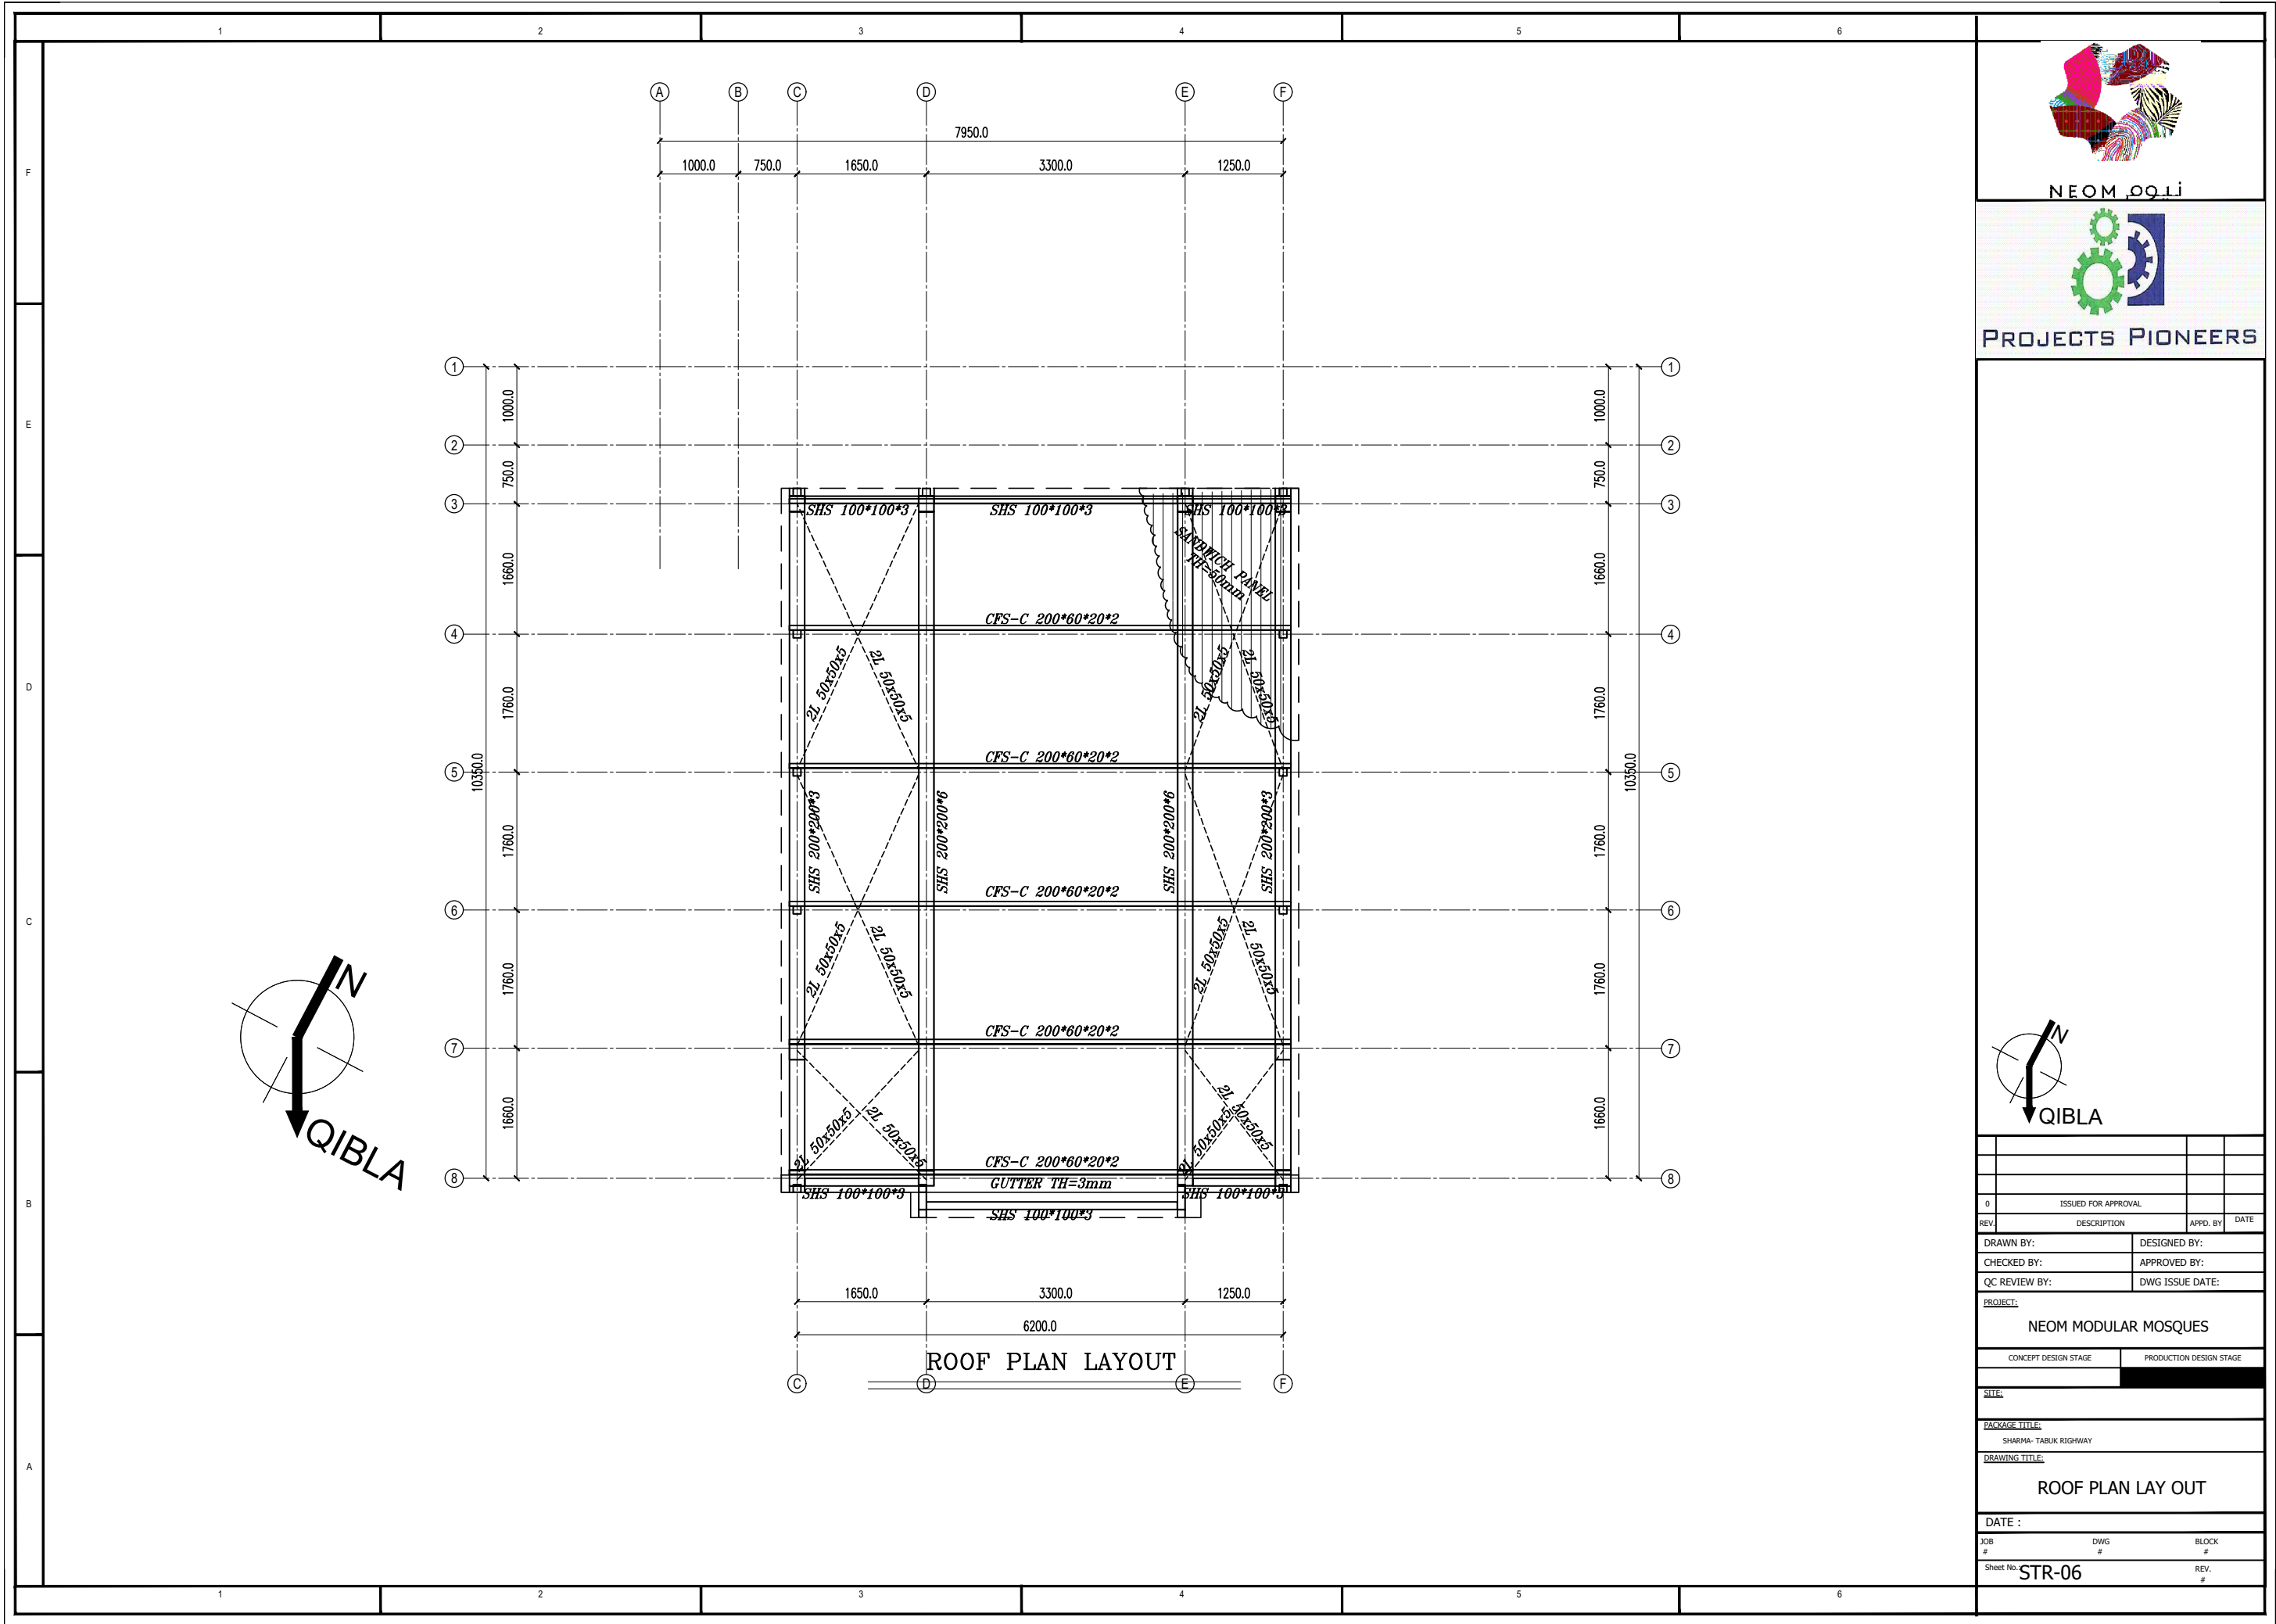


NEOM OOLi



PROJECTS PIONEERS



|                       |                     |                         |      |
|-----------------------|---------------------|-------------------------|------|
|                       |                     |                         |      |
|                       |                     |                         |      |
| 0                     | ISSUED FOR APPROVAL |                         |      |
| REV.                  | DESCRIPTION         | APPD. BY                | DATE |
| DRAWN BY:             |                     | DESIGNED BY:            |      |
| CHECKED BY:           |                     | APPROVED BY:            |      |
| QC REVIEW BY:         |                     | DWG ISSUE DATE:         |      |
| <u>PROJECT:</u>       |                     |                         |      |
| NEOM MODULAR MOSQUES  |                     |                         |      |
| CONCEPT DESIGN STAGE  |                     | PRODUCTION DESIGN STAGE |      |
|                       |                     |                         |      |
| <u>SITE:</u>          |                     |                         |      |
| <u>PACKAGE TITLE:</u> |                     |                         |      |
| SHARMA- TABUK HIGHWAY |                     |                         |      |
| <u>DRAWING TITLE:</u> |                     |                         |      |
| ROOF PLAN LAY OUT     |                     |                         |      |
| <u>DATE :</u>         |                     |                         |      |
| JOB #                 | DWG #               | BLOCK #                 |      |
| Sheet No. STR-06      |                     | REV. #                  |      |

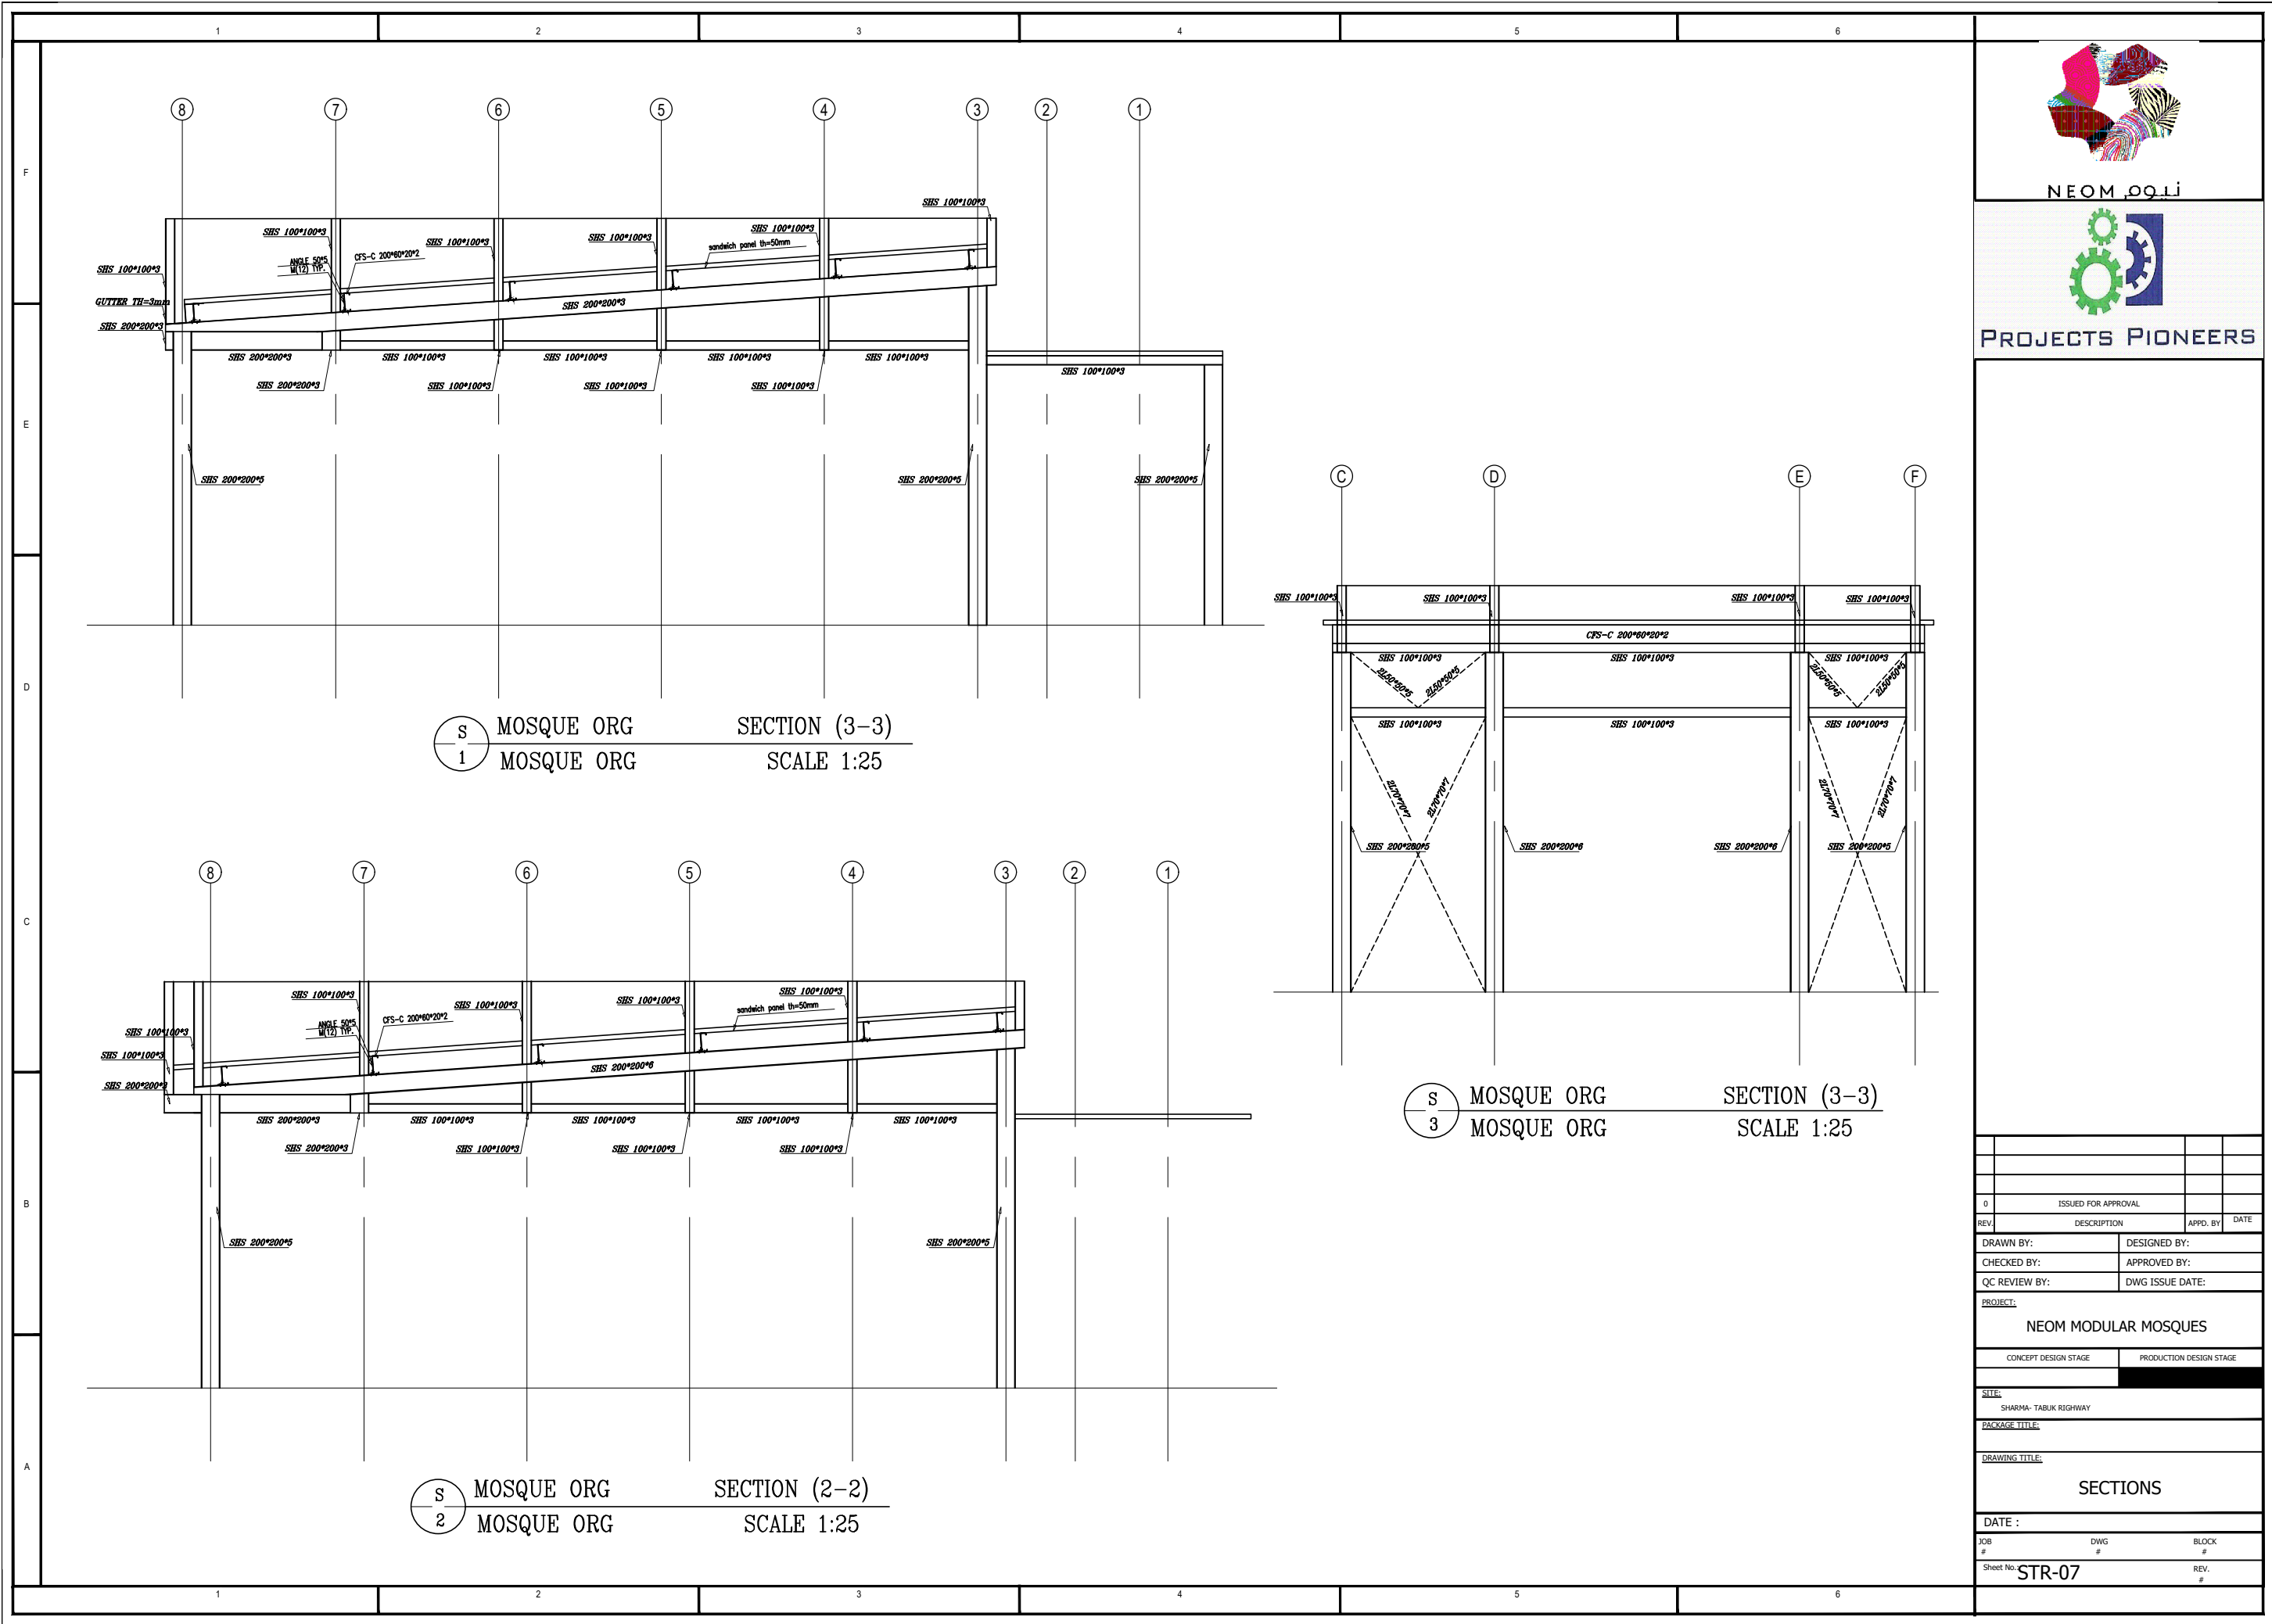







NEOM OOLi





PROJECTS PIONEERS

|                       |                     |  |                         |      |
|-----------------------|---------------------|--|-------------------------|------|
|                       |                     |  |                         |      |
|                       |                     |  |                         |      |
|                       |                     |  |                         |      |
|                       |                     |  |                         |      |
| 0                     | ISSUED FOR APPROVAL |  |                         |      |
| REV.                  | DESCRIPTION         |  | APPD. BY                | DATE |
| DRAWN BY:             |                     |  | DESIGNED BY:            |      |
| CHECKED BY:           |                     |  | APPROVED BY:            |      |
| QC REVIEW BY:         |                     |  | DWG ISSUE DATE:         |      |
| <u>PROJECT:</u>       |                     |  |                         |      |
| NEOM MODULAR MOSQUES  |                     |  |                         |      |
| CONCEPT DESIGN STAGE  |                     |  | PRODUCTION DESIGN STAGE |      |
|                       |                     |  |                         |      |
| <u>SITE:</u>          |                     |  |                         |      |
| SHARMA- TABUK RIGHWAY |                     |  |                         |      |
| <u>PACKAGE TITLE:</u> |                     |  |                         |      |
|                       |                     |  |                         |      |
| <u>DRAWING TITLE:</u> |                     |  |                         |      |
|                       |                     |  |                         |      |
| SECTIONS              |                     |  |                         |      |
| DATE :                |                     |  |                         |      |
| JOB                   | DWG                 |  | BLOCK                   |      |
| #                     | #                   |  | #                       |      |
| Sheet No. STR-07      |                     |  | REV.                    |      |
|                       |                     |  | #                       |      |
|                       |                     |  |                         |      |

      

| MARK NO. | PLAIN CEMENT CONCRETE |        |           | SIZE OF FOUNDATION |        |           | REINFORCEMENTS/m                                                                    |                                                                                     | REMARKS |
|----------|-----------------------|--------|-----------|--------------------|--------|-----------|-------------------------------------------------------------------------------------|-------------------------------------------------------------------------------------|---------|
|          | WIDTH                 | LENGTH | THICKNESS | WIDTH              | LENGTH | THICKNESS | LONG BARS                                                                           | SHORT BARS                                                                          |         |
|          |                       |        |           |                    |        |           |  |  |         |
| F1       | 2100                  | 2100   | 300       | 1500               | 1500   | 500       |  |  |         |
| F2       | 2100                  | 3350   | 300       | 1500               | 2750   | 500       |  |  |         |
| F3       | 2100                  | 2100   | 300       | 1500               | 1500   | 500       |  |  |         |

| MARK | BOTTOM REINFORCEMENT                                                                |                       | TOP REINFORCEMENT                                                                   |                      | SIDE BARS | STIRRUPS | REMARKS                |
|------|-------------------------------------------------------------------------------------|-----------------------|-------------------------------------------------------------------------------------|----------------------|-----------|----------|------------------------|
|      | STRAIGHT                                                                            | ADDITIONAL @ MID-SPAN | STRAIGHT                                                                            | ADDITIONAL @ SUPPORT |           |          |                        |
| GB1  | 6T16                                                                                | -----                 | 4T16                                                                                | -----                | -----     | 8Ø8/m'   | STIRRUPS<br>2-BRANCHES |
| GC1  |  | -----                 |  | -----                | 10T16     | 8Ø8/m'   | STIRRUPS<br>4-BRANCHES |

 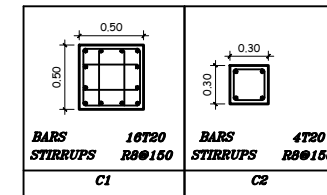

|                       |                     |  |                         |          |      |  |  |  |
|-----------------------|---------------------|--|-------------------------|----------|------|--|--|--|
|                       |                     |  |                         |          |      |  |  |  |
|                       |                     |  |                         |          |      |  |  |  |
|                       |                     |  |                         |          |      |  |  |  |
| 0                     | ISSUED FOR APPROVAL |  |                         |          |      |  |  |  |
| REV                   | DESCRIPTION         |  |                         | APPD. BY | DATE |  |  |  |
| DRAWN BY:             |                     |  | DESIGNED BY:            |          |      |  |  |  |
| CHECKED BY:           |                     |  | APPROVED BY:            |          |      |  |  |  |
| QC REVIEW BY:         |                     |  | DWG ISSUE DATE:         |          |      |  |  |  |
| <u>PROJECT:</u>       |                     |  |                         |          |      |  |  |  |
| NEOM MODULAR MOSQUES  |                     |  |                         |          |      |  |  |  |
| CONCEPT DESIGN STAGE  |                     |  | PRODUCTION DESIGN STAGE |          |      |  |  |  |
|                       |                     |  |                         |          |      |  |  |  |
| <u>SITE:</u>          |                     |  |                         |          |      |  |  |  |
| SHARMA- TABUK HIGHWAY |                     |  |                         |          |      |  |  |  |
| <u>PACKAGE TITLE:</u> |                     |  |                         |          |      |  |  |  |
| <u>DRAWING TITLE:</u> |                     |  |                         |          |      |  |  |  |
| GENERAL DETAILS       |                     |  |                         |          |      |  |  |  |
| <u>DATE :</u>         |                     |  |                         |          |      |  |  |  |
| JOB                   | DWG                 |  | BLOCK                   |          |      |  |  |  |
| #                     |                     |  |                         |          |      |  |  |  |
| Sheet No. STR-08      |                     |  | REV.                    |          |      |  |  |  |