


**GRC WALL DETAILS
MOULDING PROFILES**

PARENTS & IMAN'S FORECOURT

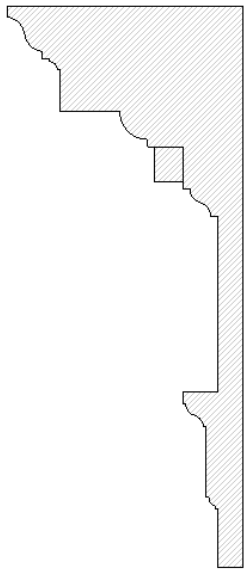


PARENTS & IMAN'S FORECOURT




MOLDING 01



MOLDING 02

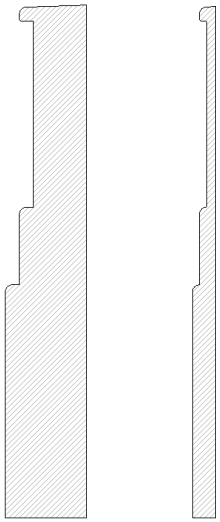




MOLDING 03

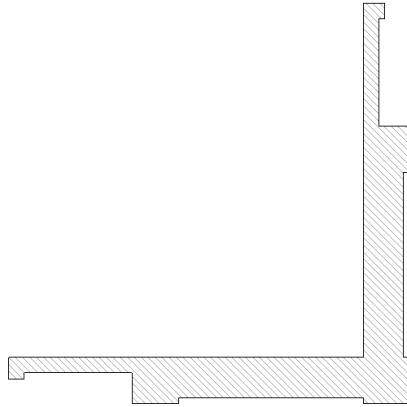

MOLDING 04




PARENTS & IMAN'S FORECOURT

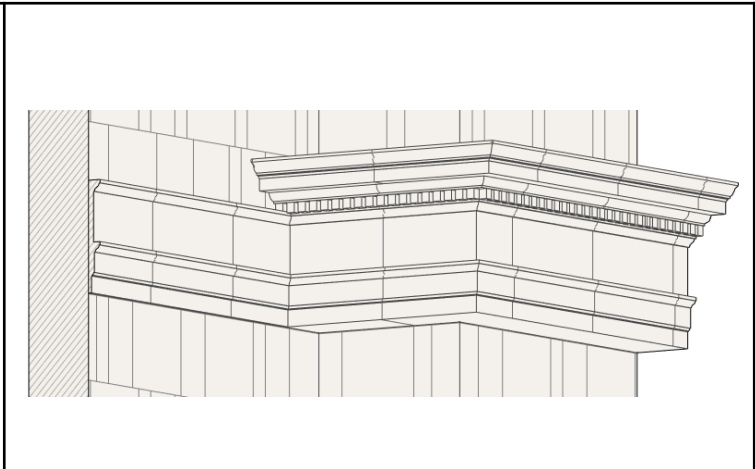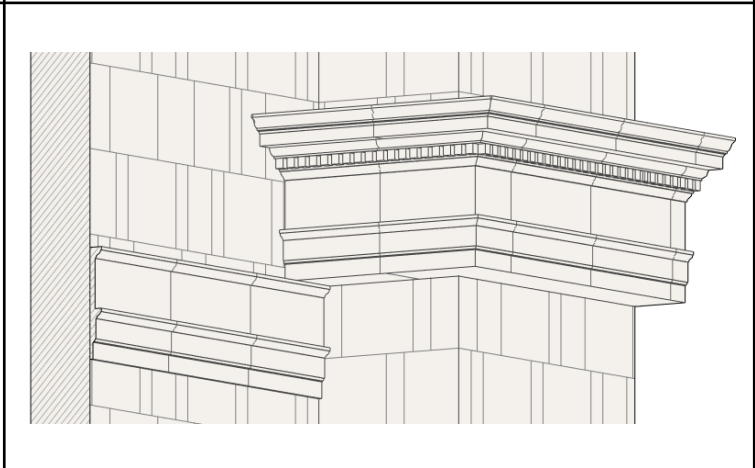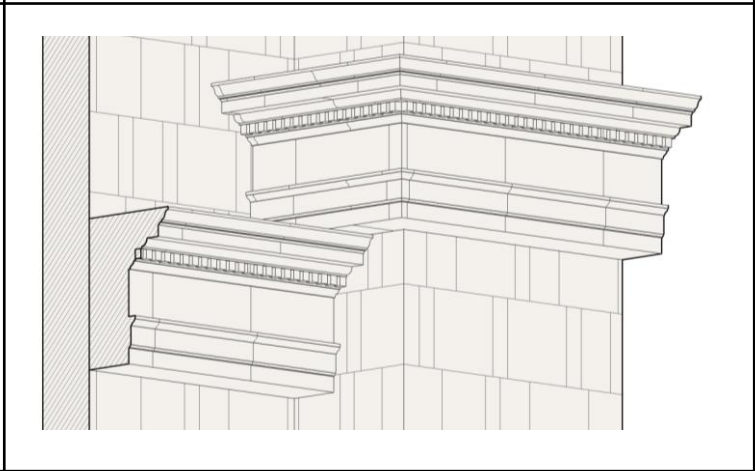




BA1	Full entablature in-line with half band	
BA2	Full entablature on top of half band	
BA3	Full entablature on top of full entablature	

ATRIUM

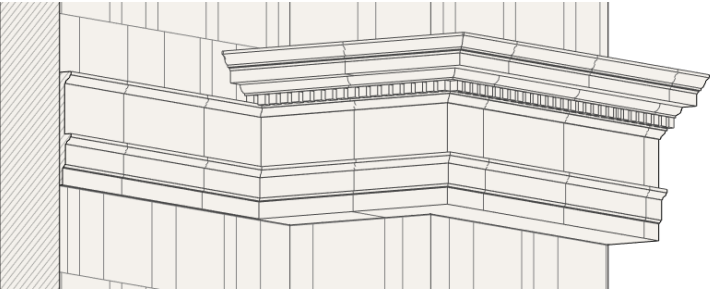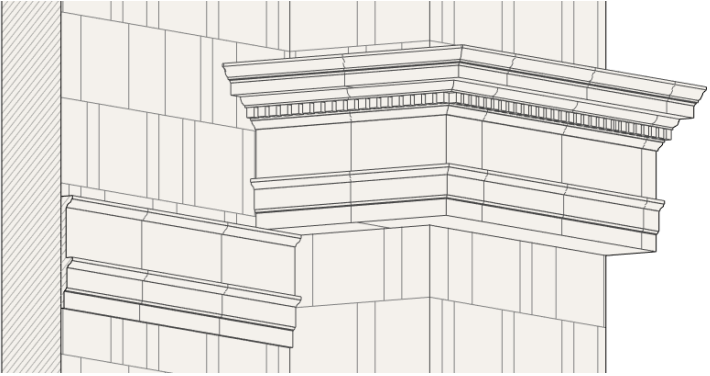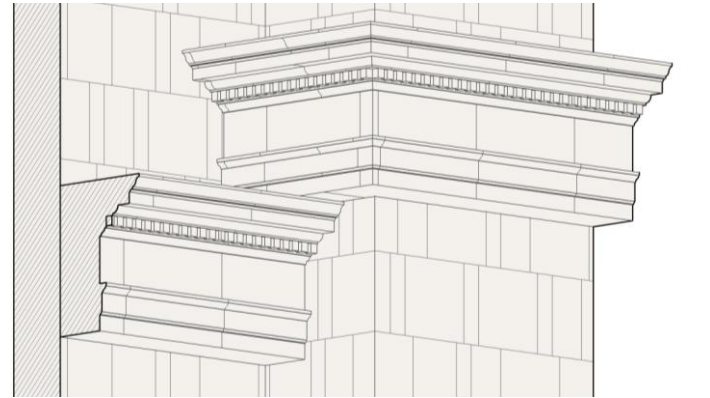

BA1	Full entablature in-line with half band	
BA2	Full entablature on top of half band	
BA3	Full entablature on top of full entablature	

MOLDING 01

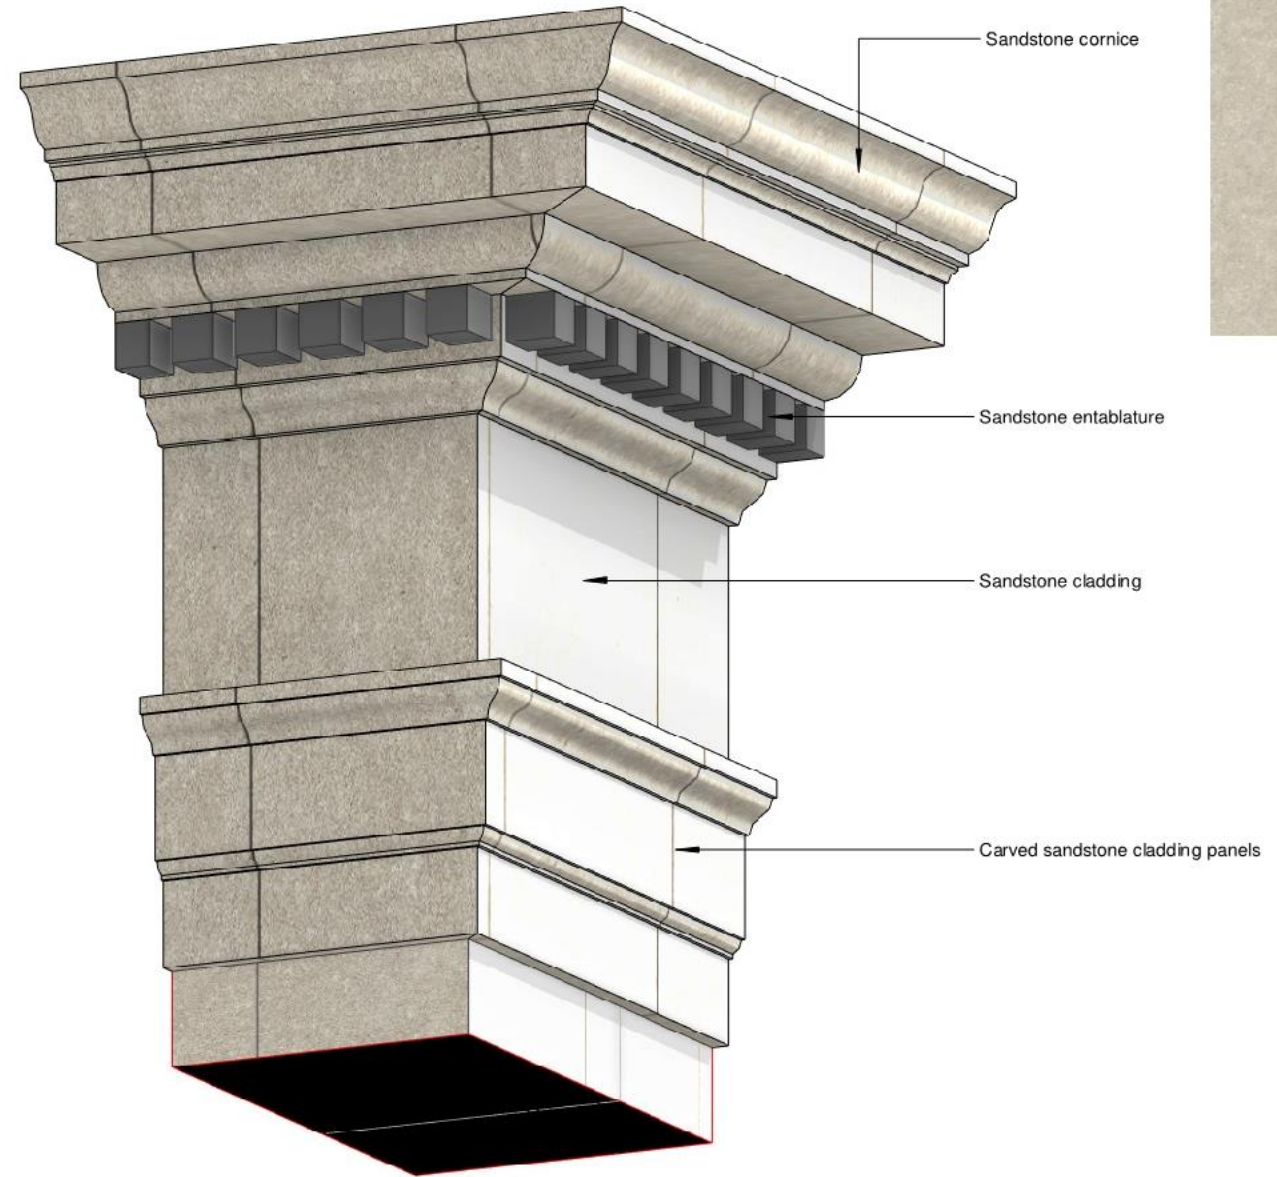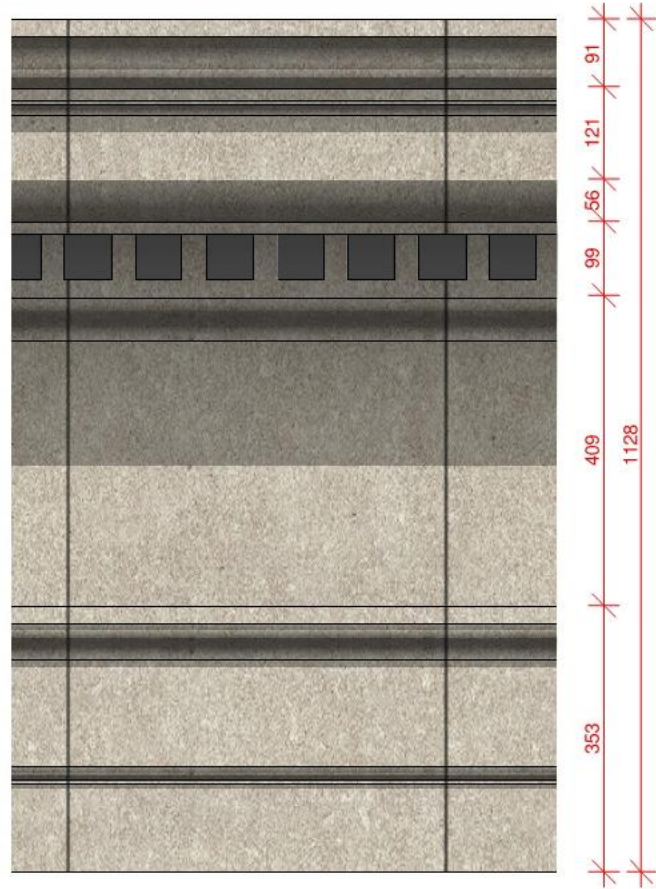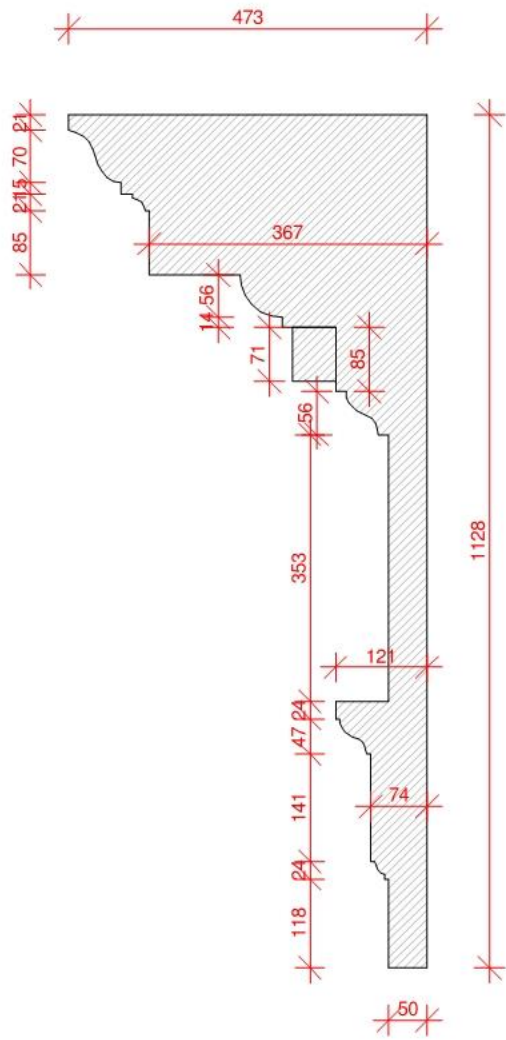

FINISH:
CARVED SANDSTONE TILES




1 PROFILE
1 : 10


2 ELEVATION
1 : 10

3 AXO


MOLDING 02

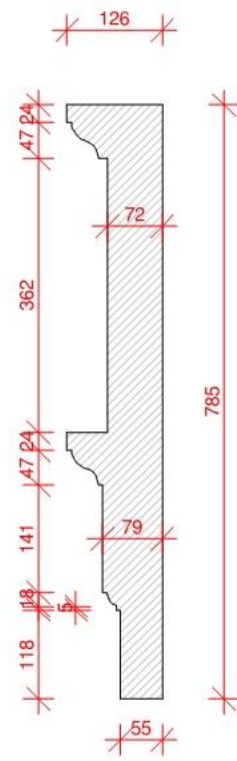

1 PROFILE
1 : 10

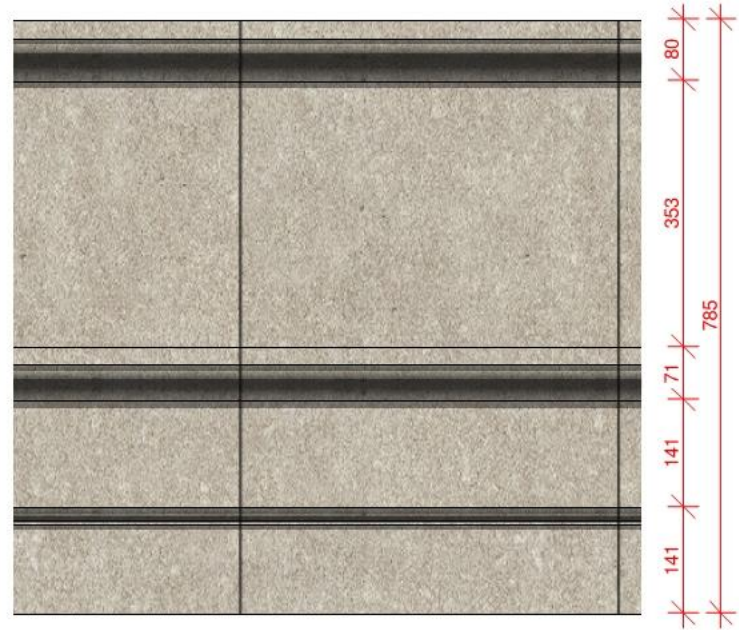


2 ELEVATION
1 : 10


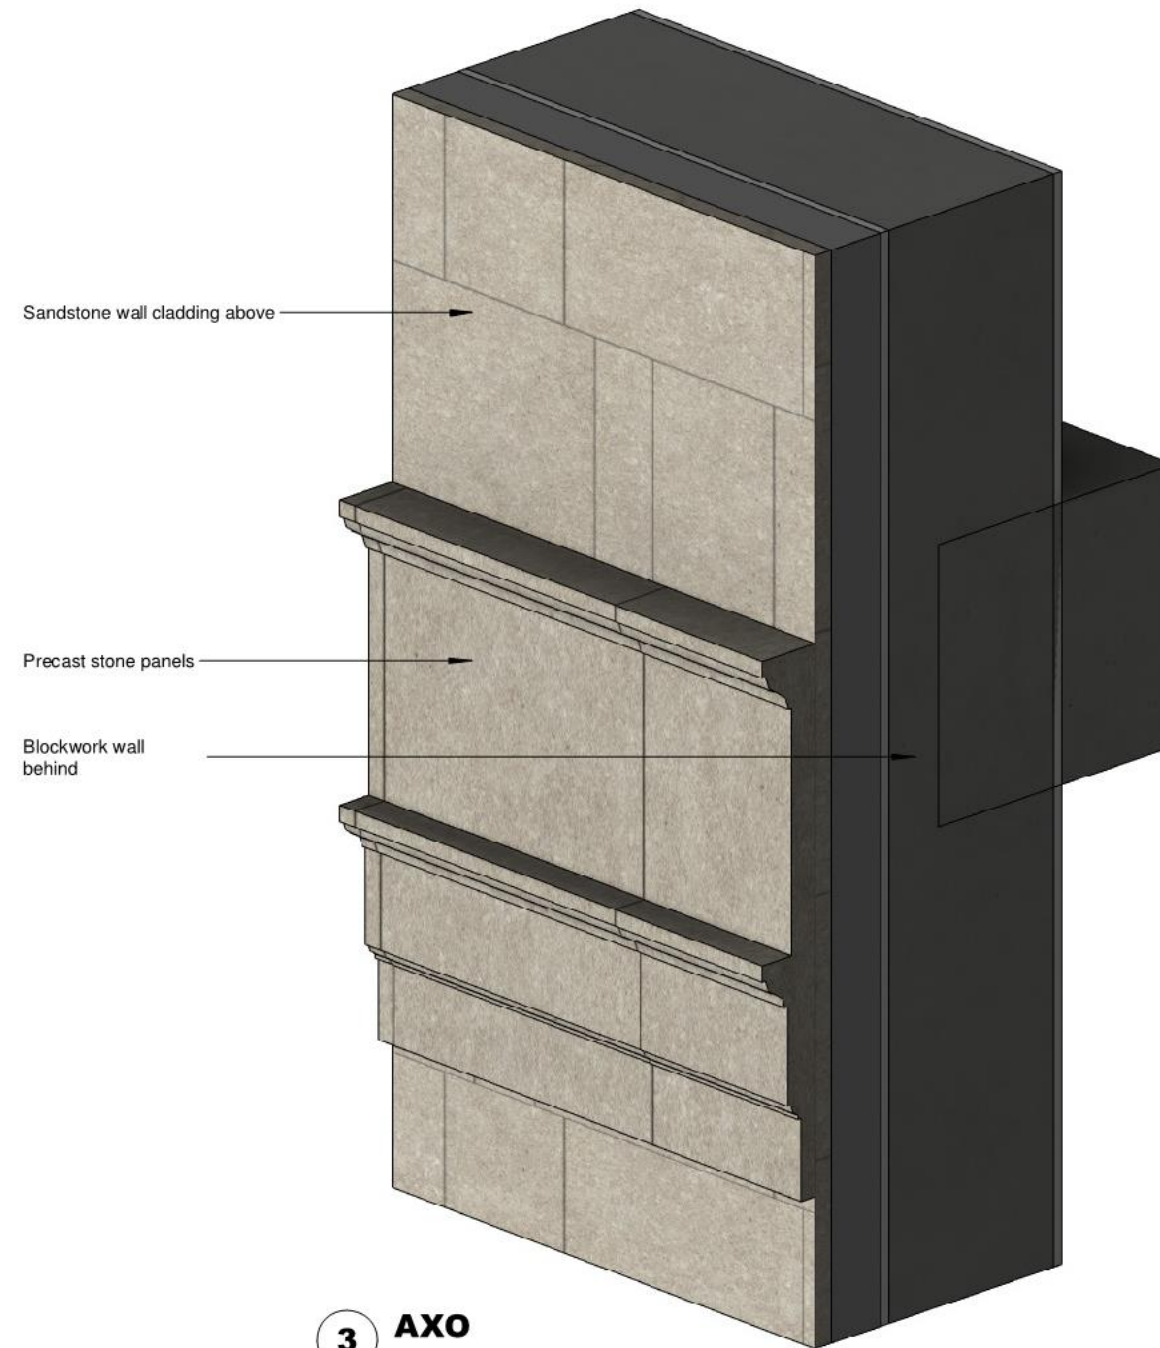


3 AXO

FINISH:
CARVED SANDSTONE TILES

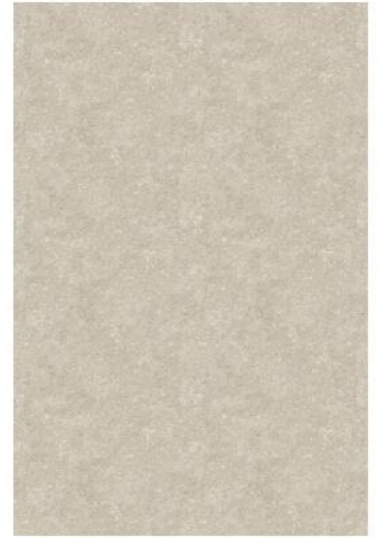


MOLDING 03

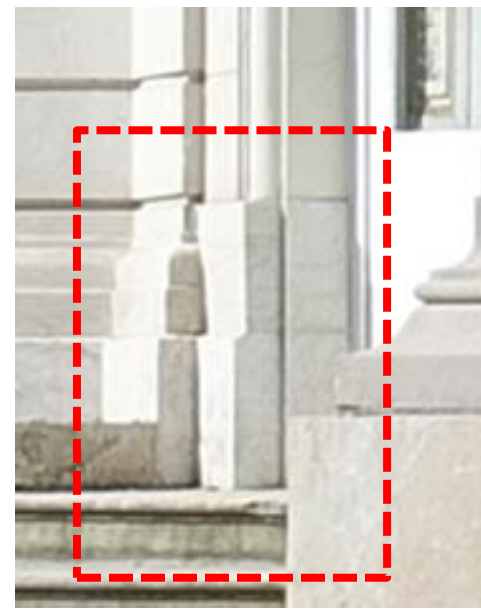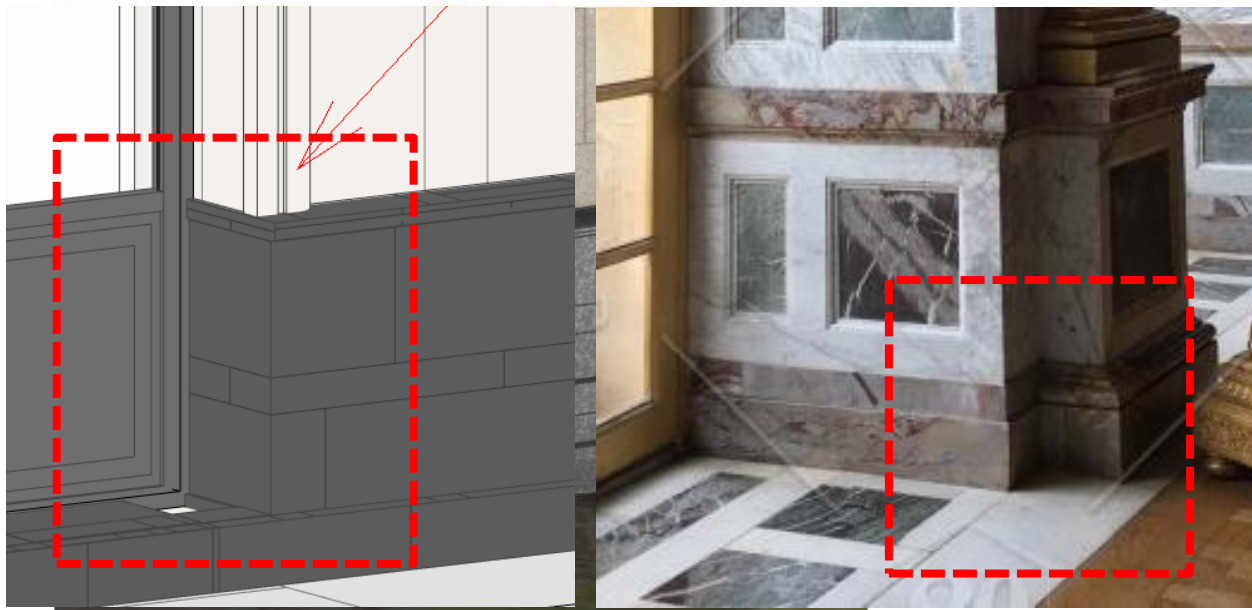


FINISH:
SULTANPUR DARK GRANITE - STAGGERED



4 SKIRTING AT DOOR REVEALS

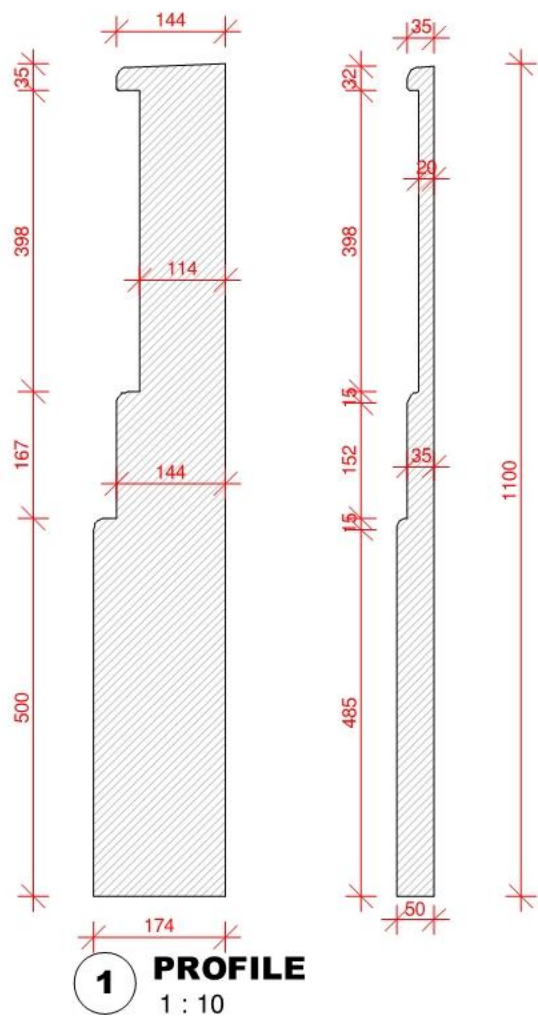


2 ELEVATION
1 : 10

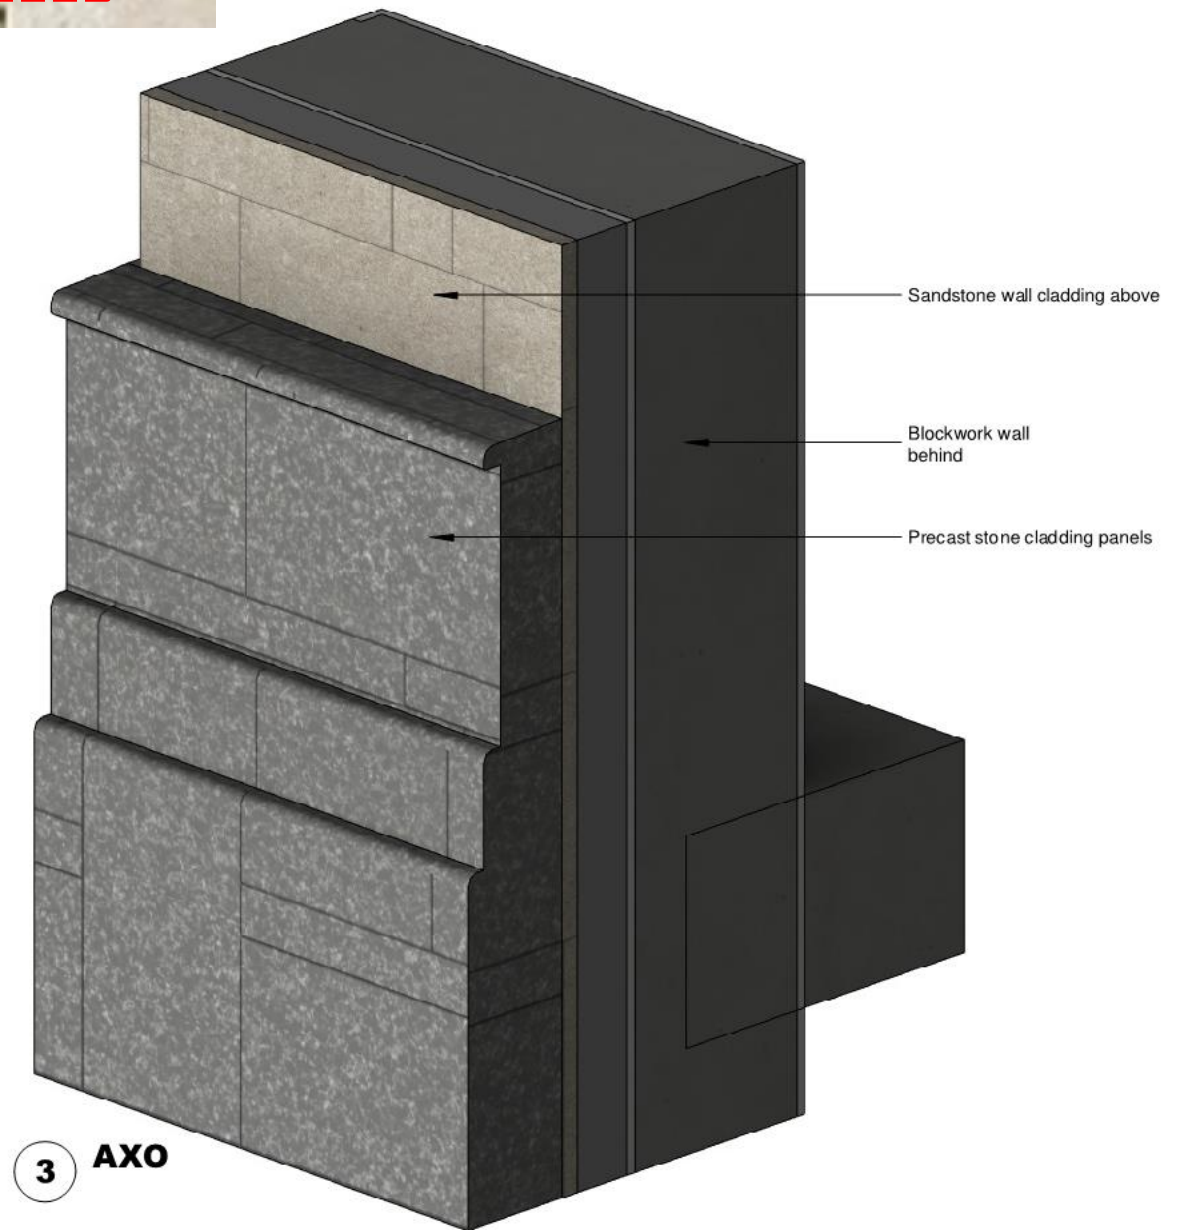

APPROACH TO WINDOWS

GROUND FLOOR PLAN


W01	Standard window Rectangle operable window with ornate stone frame.
W02	Standard window Rectangle stone filled reveal
W03	Standard window Rectangle operable window with arch glazing to follow ornate stone arch

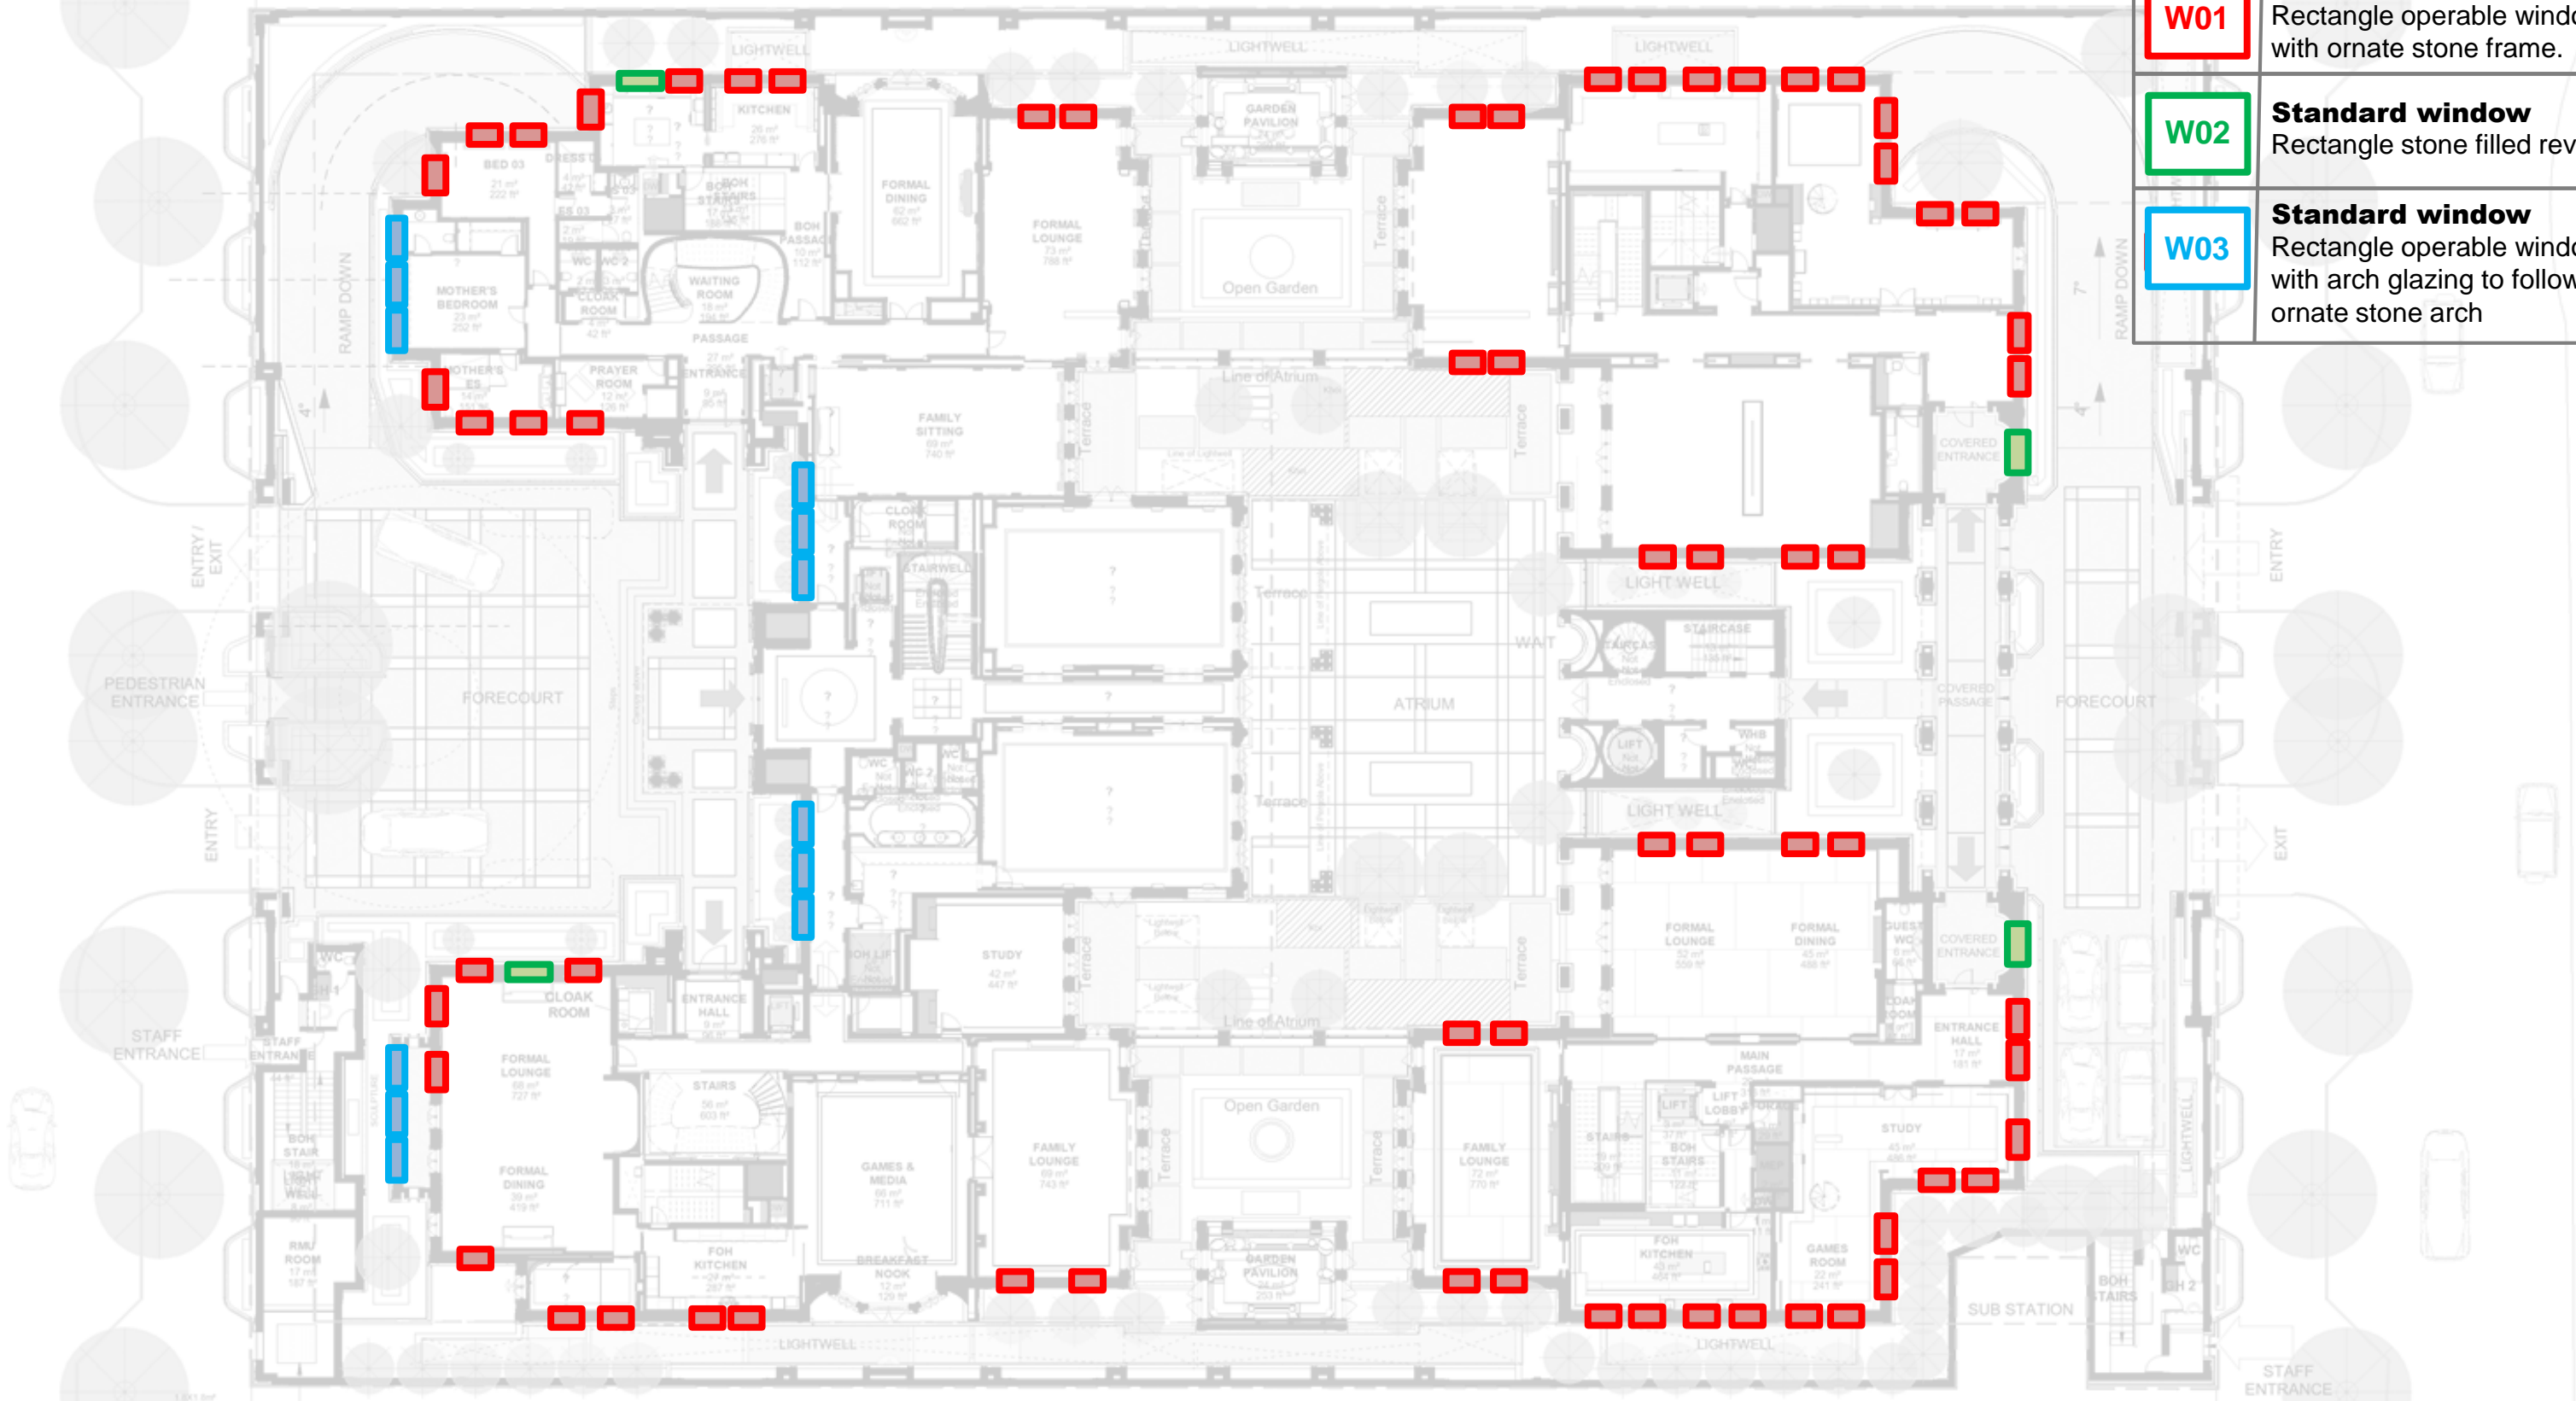

0 5 000 10 000mm
SCALE 1:300

FIRST FLOOR PLAN

PARENTS

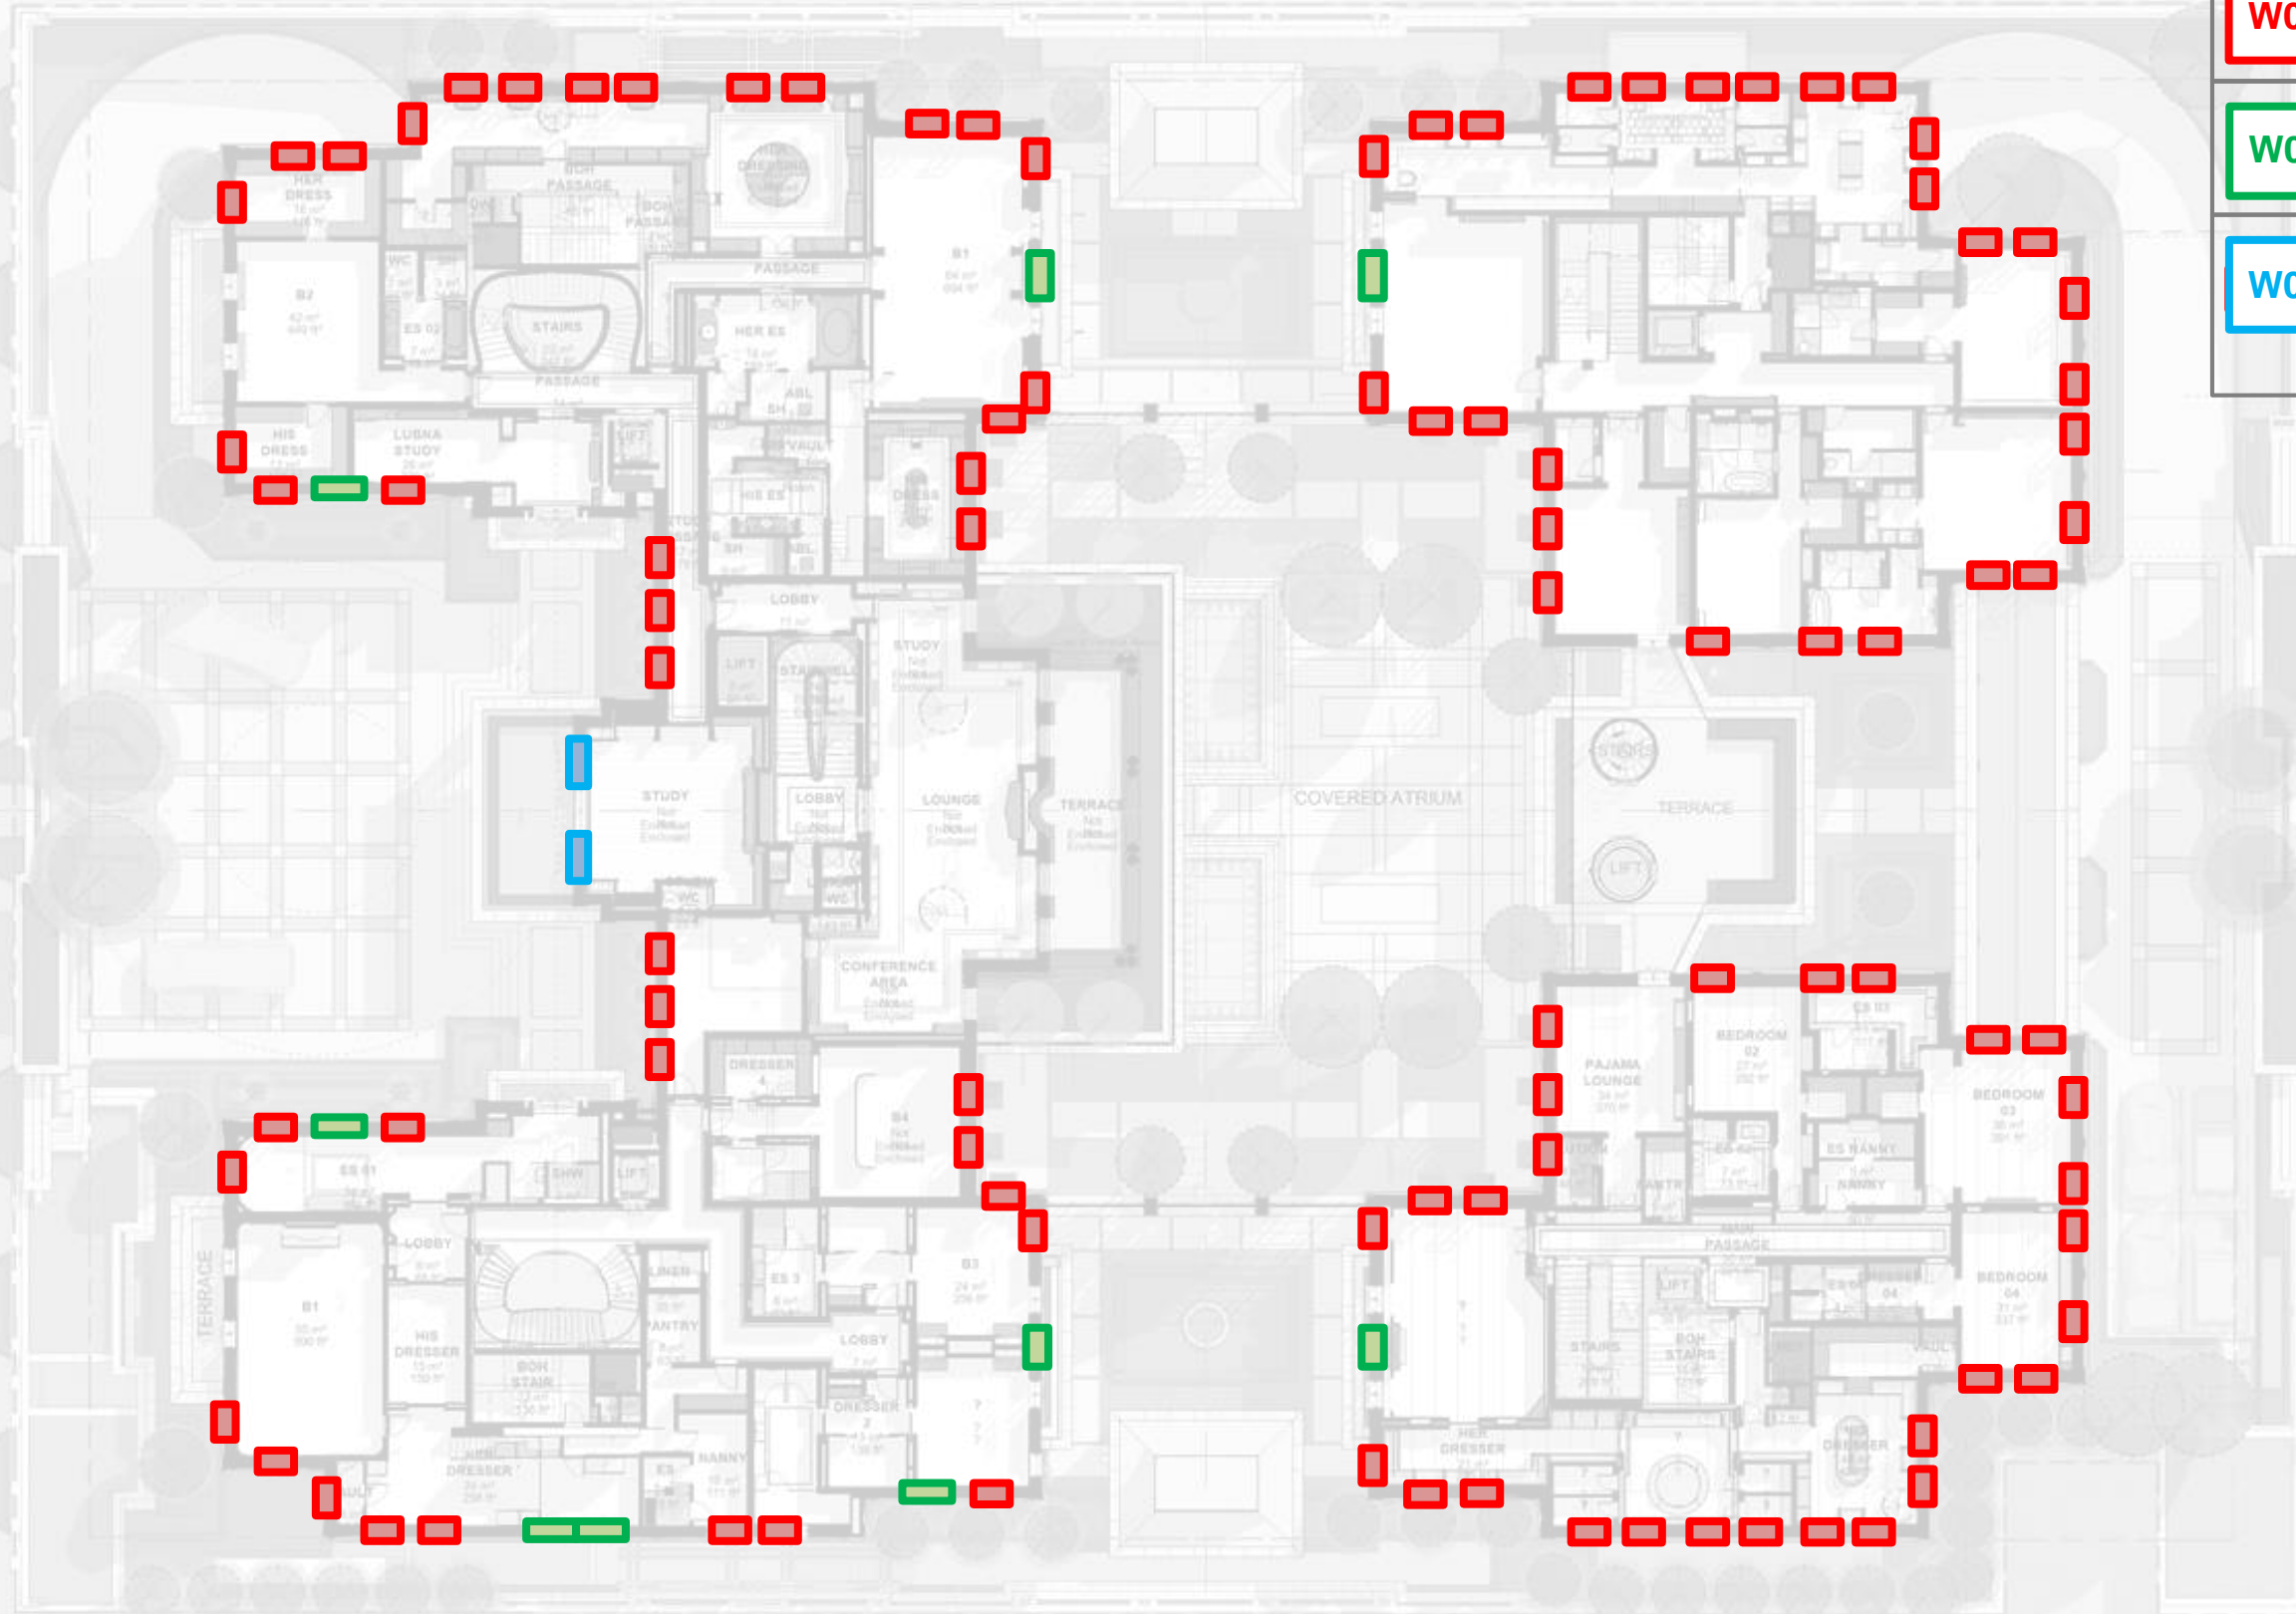

<p>W01</p>	<p>Standard window Rectangle operable window with ornate stone frame.</p>
<p>W02</p>	<p>Standard window Rectangle stone filled reveal</p>
<p>W03</p>	<p>Standard window Rectangle operable window with arch glazing to follow ornate stone arch</p>

IMAN

ASIM





0 5 000 10 000mm
SCALE 1:300

WINDOW TYPES REFERENCE VIEW









W01	Standard window Rectangle operable window with ornate stone frame.
W02	Standard window Rectangle stone filled reveal
W03	Standard window Rectangle operable window with arch glazing to follow ornate stone arch

WINDOW TYPES

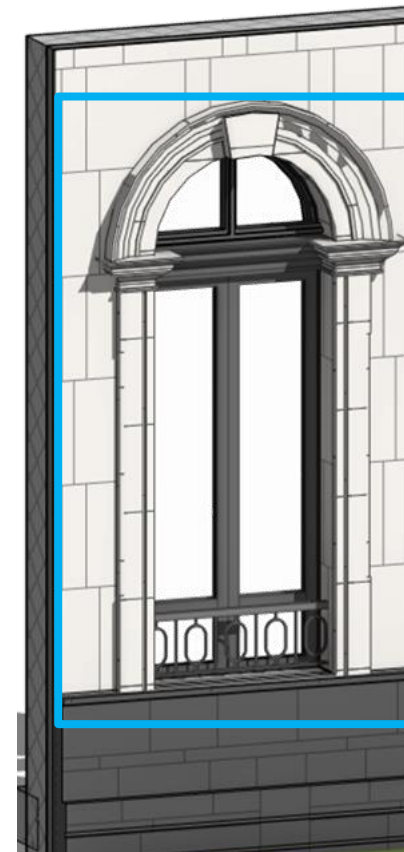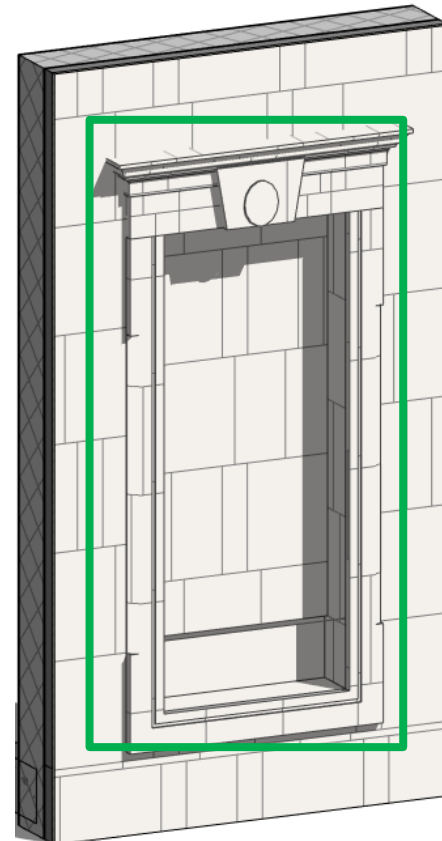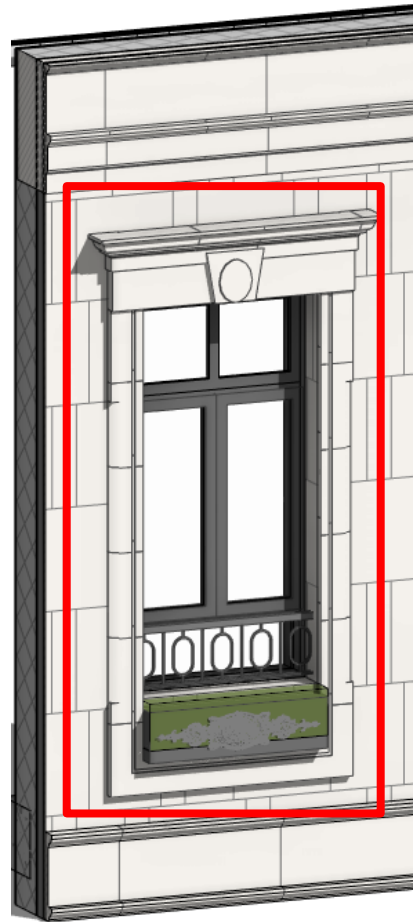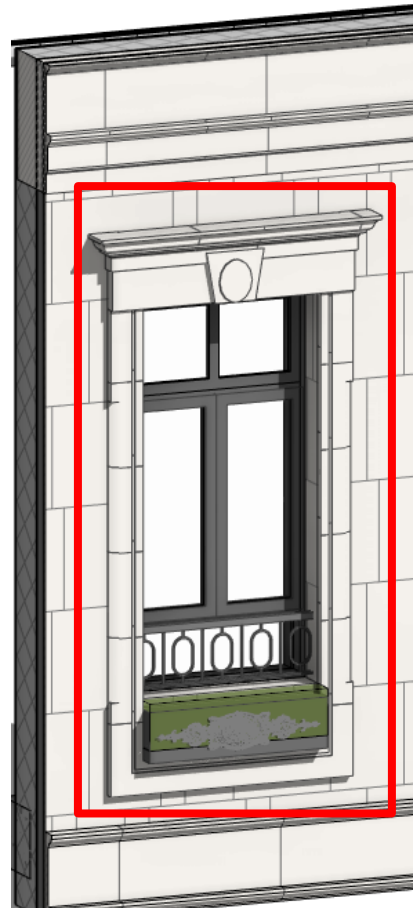

W01	Standard Square window Rectangle operable window with ornate stone frame.
W02	Standard Square window (Blank) Rectangle stone filled reveal
W03	Standard Arched window Rectangle operable window with arch glazing to follow ornate stone arch

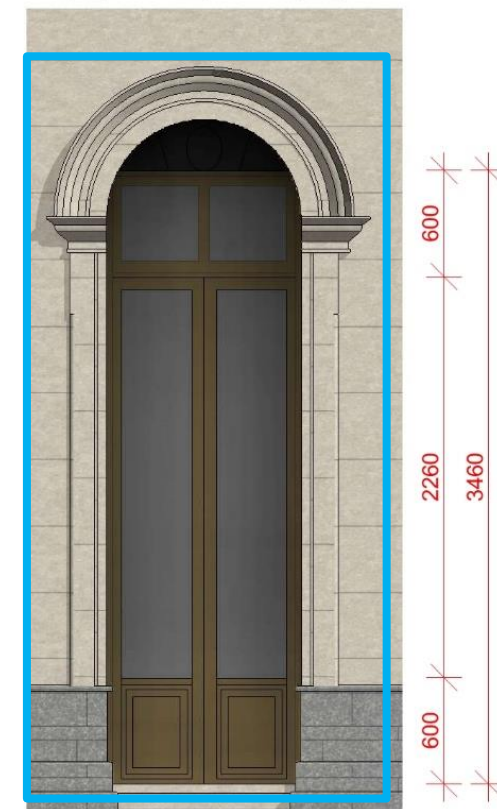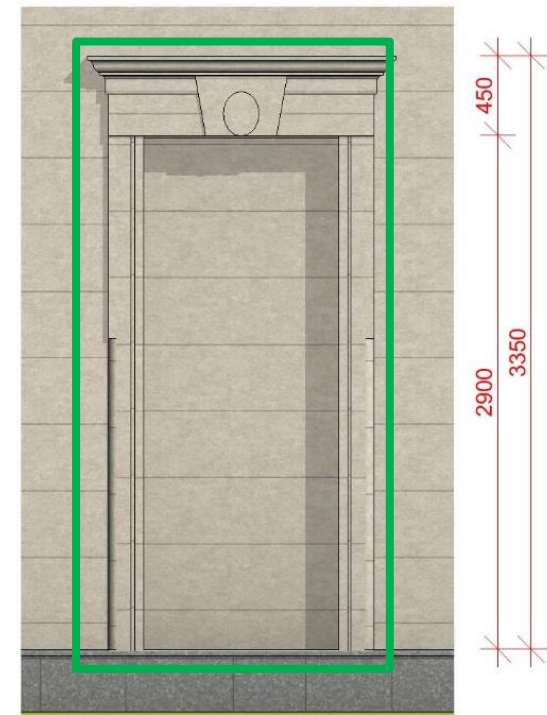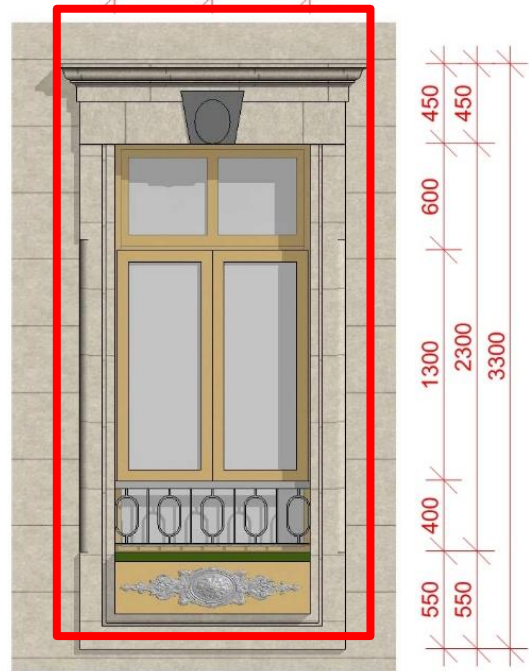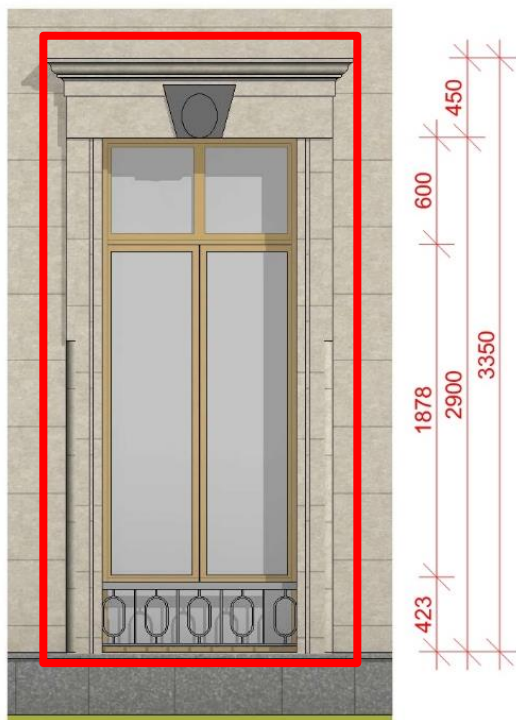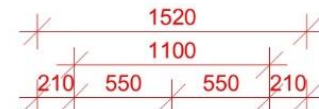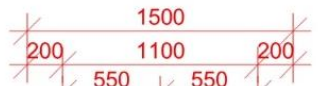




WINDOW ELEVATION A

WINDOW ELEVATION B


WINDOW ELEVATION C

WINDOW ELEVATION D

EXTERNAL FINISHES	
S01	STONE: Rock face sandstone Staggerbond tile pattern
S02	STONE: Sardo granite (light) 1200 x 1200mm staggerbond tile
S03	STONE: Sardo granite (dark) (size?) tile
S04	STONE: External tile
S04	FLOORS: INLAY-granite, sulfaphur light
S06	COLUMNS SANDSTONE. DUNE - YELLOW / DUNE HONED / QUARRY FACE
S07	FLOORS: INLAY-granite, sulfaphur light
S08	ROOF: ***
M01	METAL: Natural anodised aluminium
M02	METAL: Matt bronze Anodised aluminium
L01	LANDSCAPE: Hedges

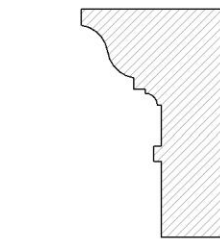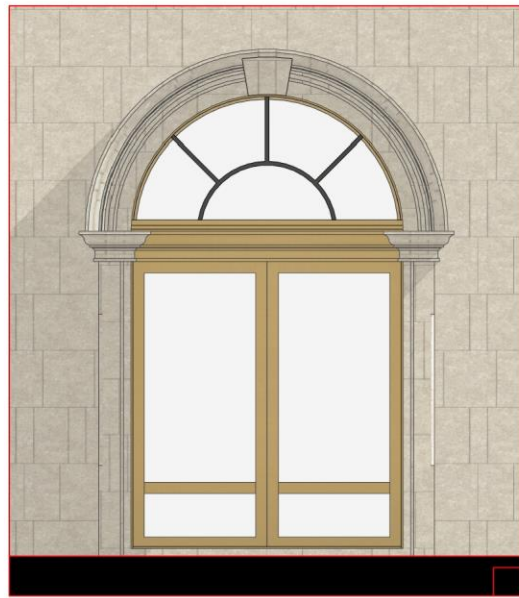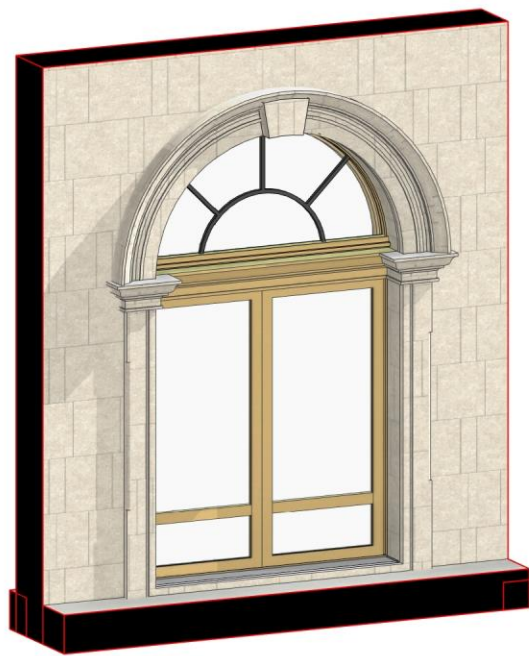


HEAD MOLDING

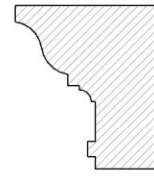

TRANSOM MOLDING




FLANK MOLDINGS

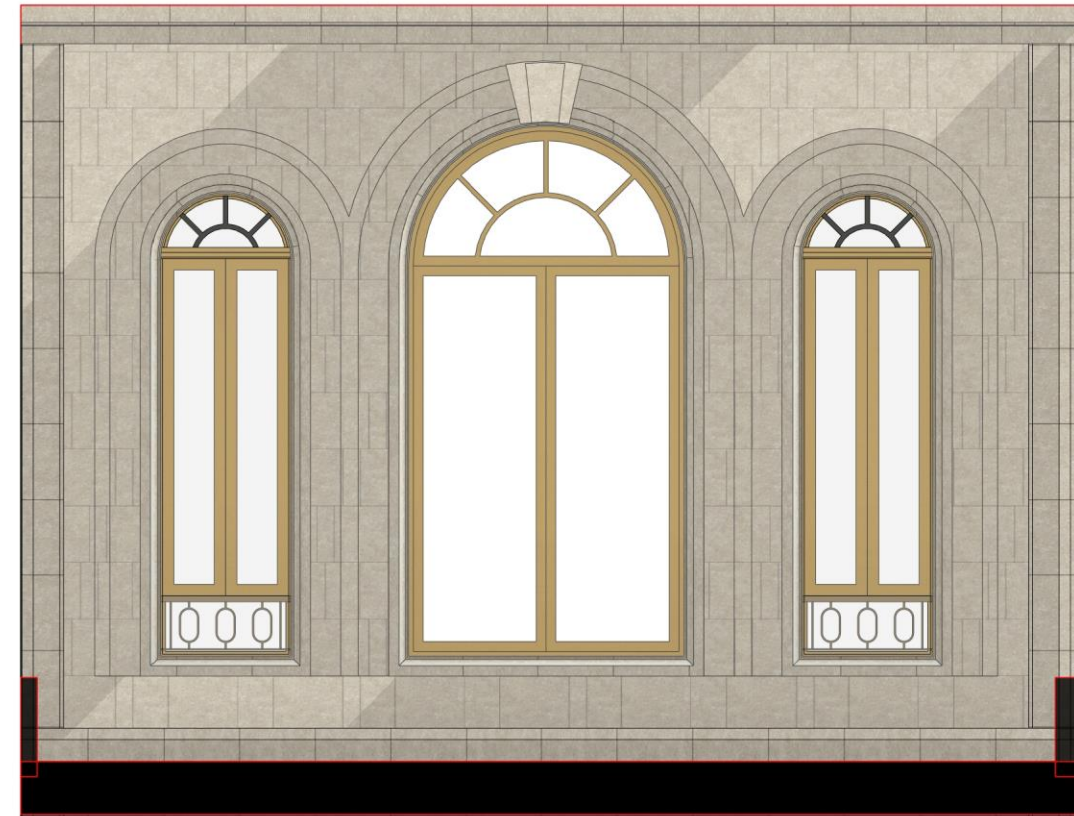


6 ARCH WINDOW PROFILE
1 : 10

2 MAIN PORTICO WINDOW ELEVATION

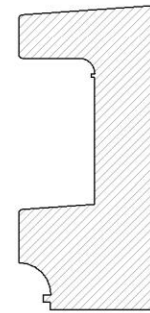


3 PORTICO WINDOW PROFILE
1 : 10

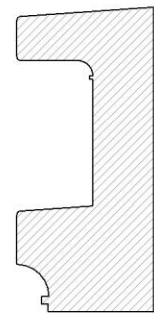

8 BAY WINDOW PROFILE
1 : 10



1 MAIN PORTICO WINDOW AXO

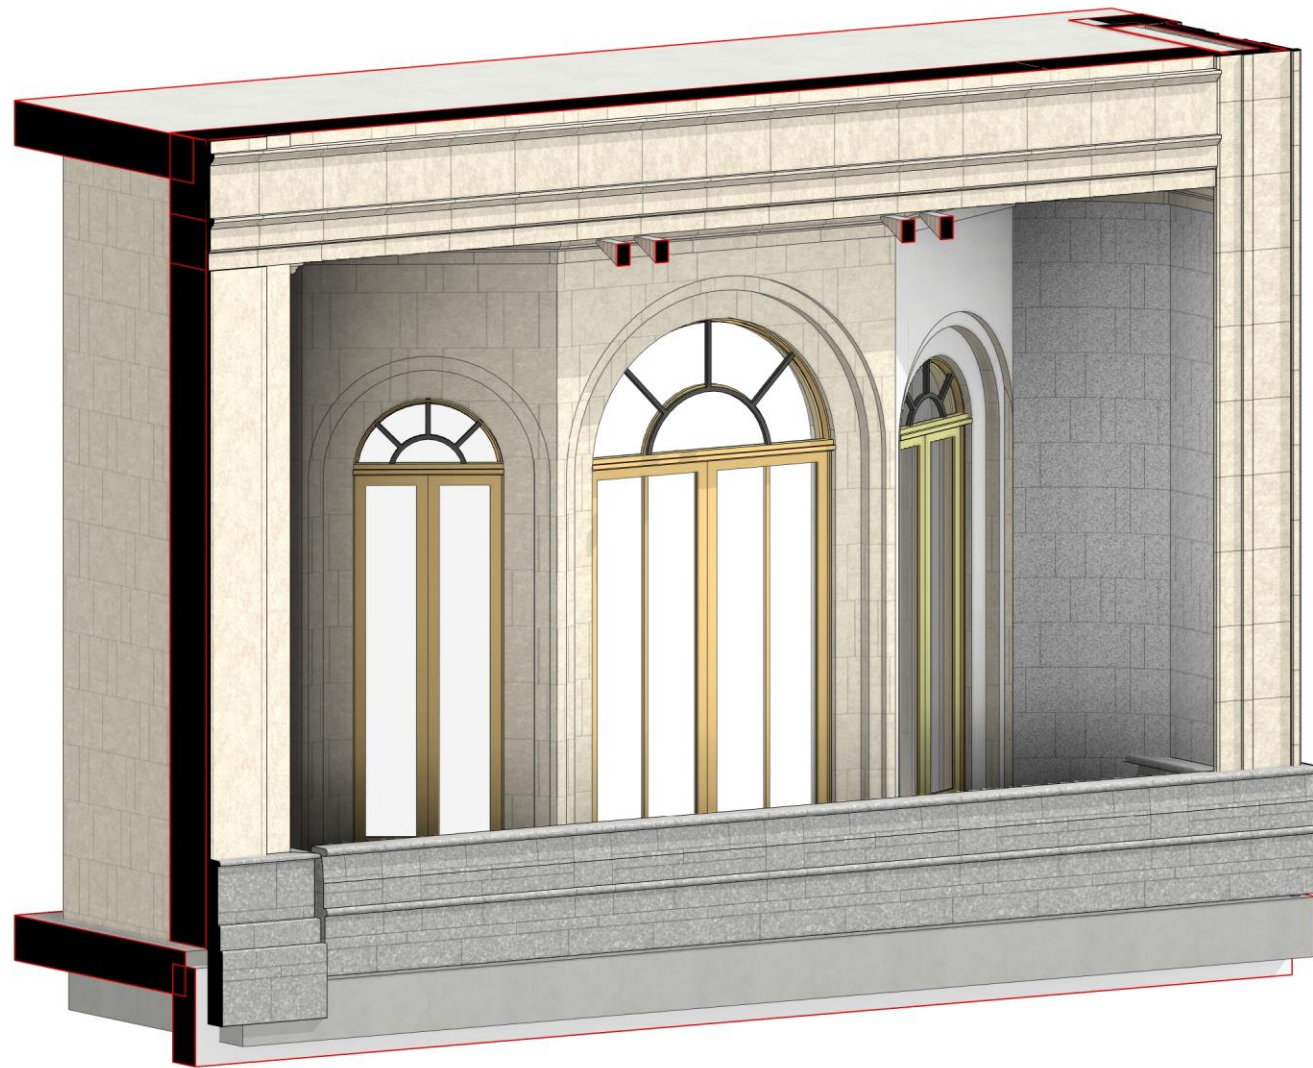

7 A_6300 - BAY WINDOW AXO


4 SIDE PORTICO WINDOW AXO

5 SIDE PORTICO WINDOW ELEVATION

APPROACH TO DOORS

REFERENCE PLAN


D01	Standard door Rectangle operable double door with ornate stone frame.
D02	Standard door Rectangle operable double door with arch glazing to follow ornate stone arch
D03	Standard door Rectangle single door without ornate frame
D03	Feature door Feature door solid metal panel

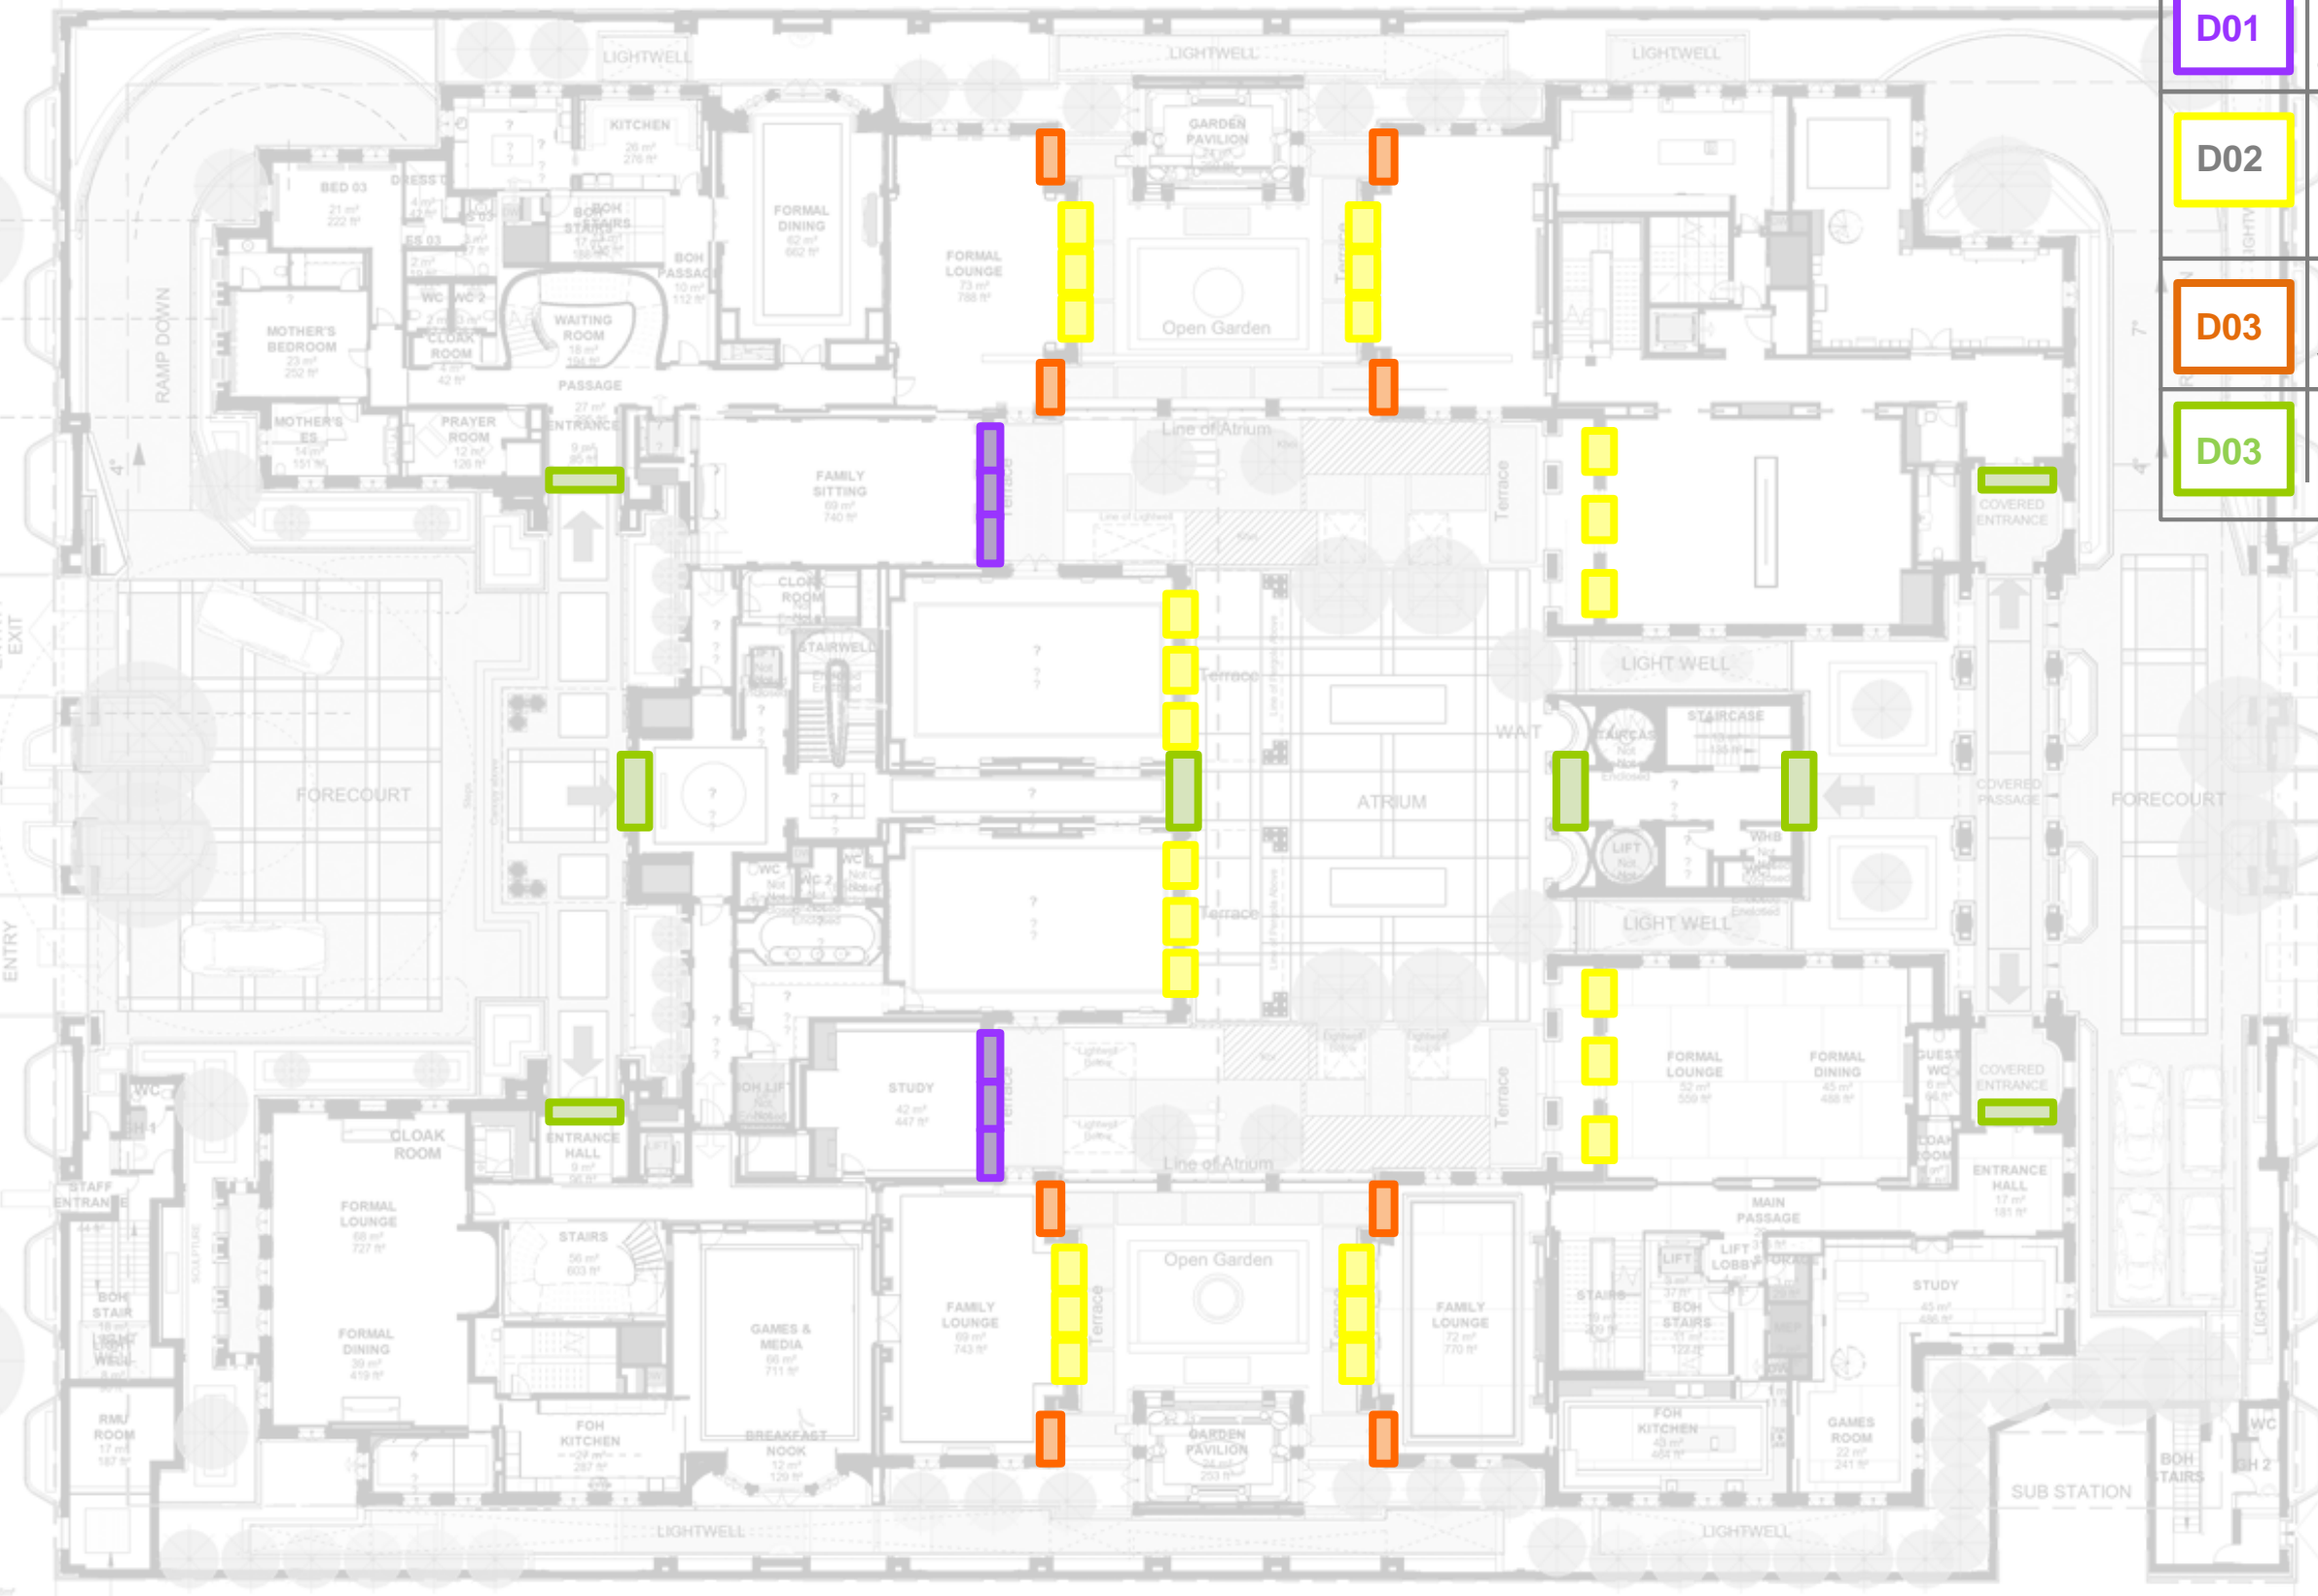

GROUND FLOOR PLAN

REFERENCE PLAN

PARENTS



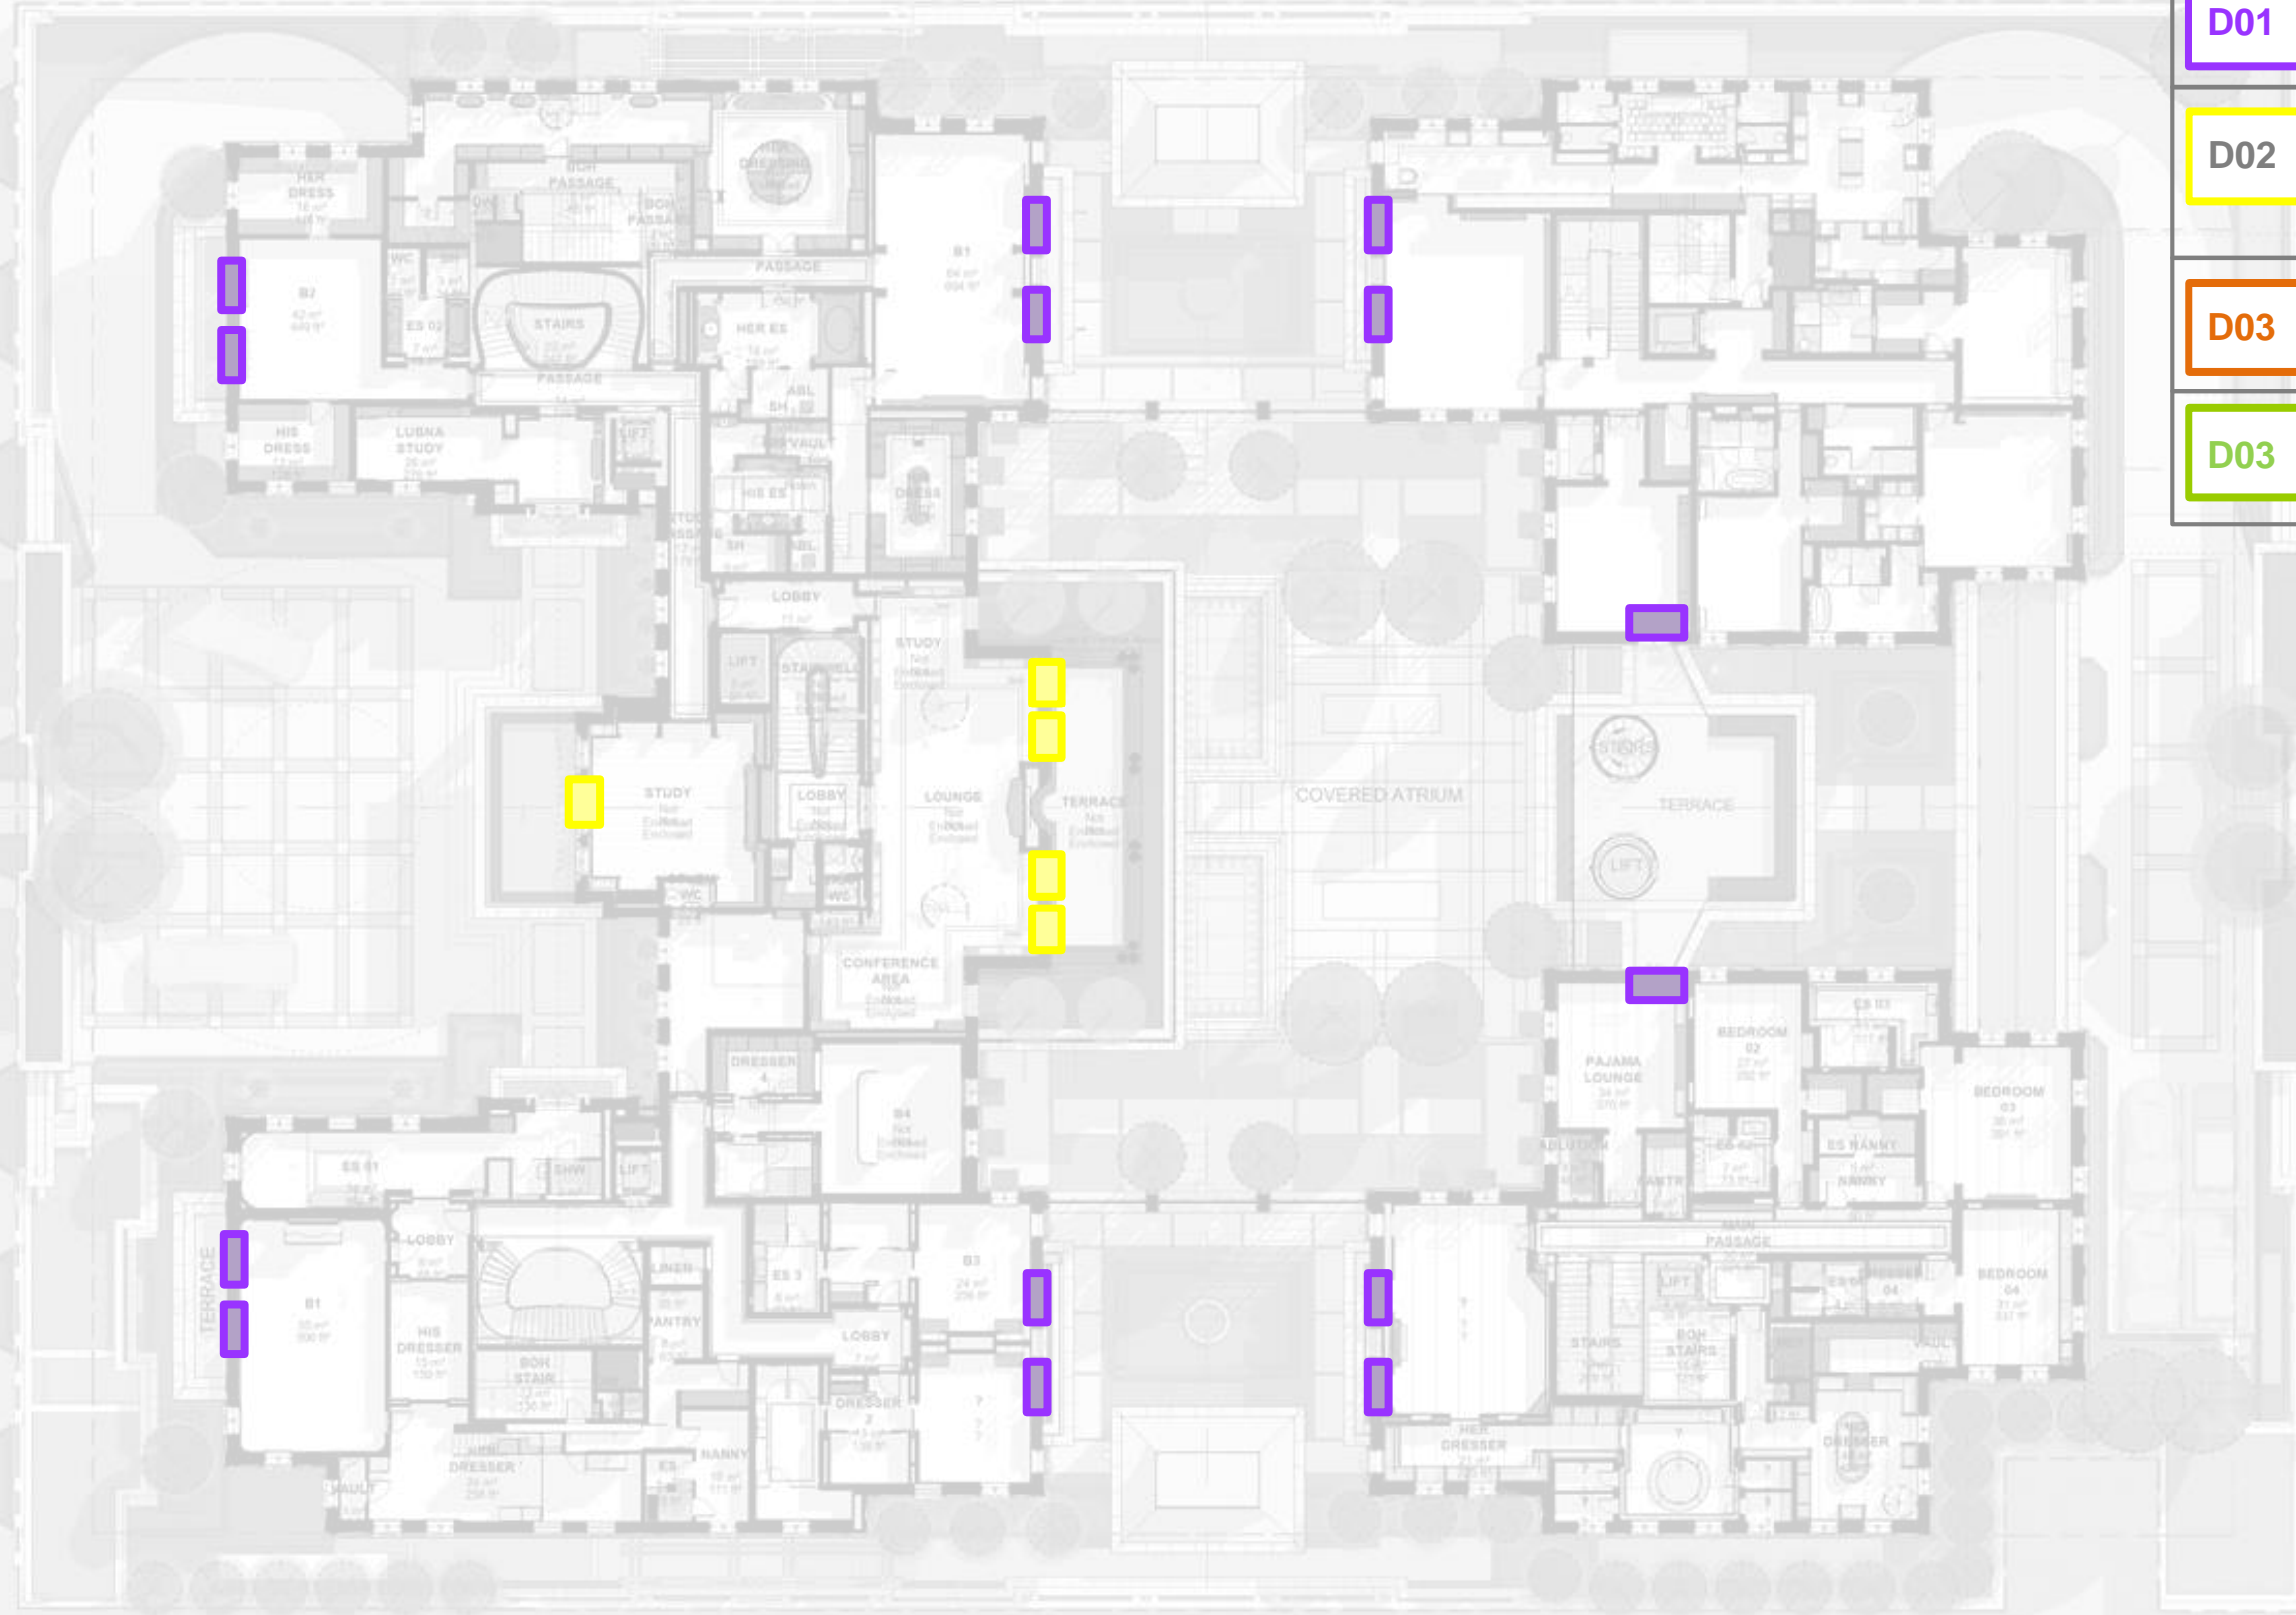


D01	Standard door Rectangle operable double door with ornate stone frame.
D02	Standard door Rectangle operable double door with arch glazing to follow ornate stone arch
D03	Standard door Rectangle single door without ornate frame
D03	Feature door Feature door solid metal panel



FIRST FLOOR PLAN

DOOR TYPES

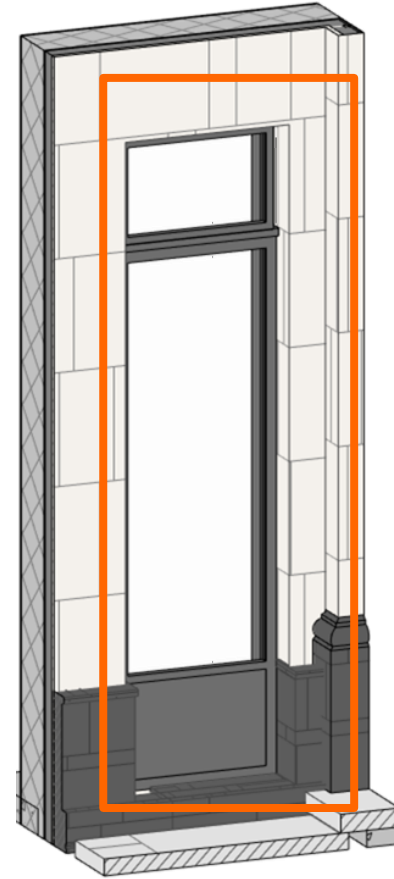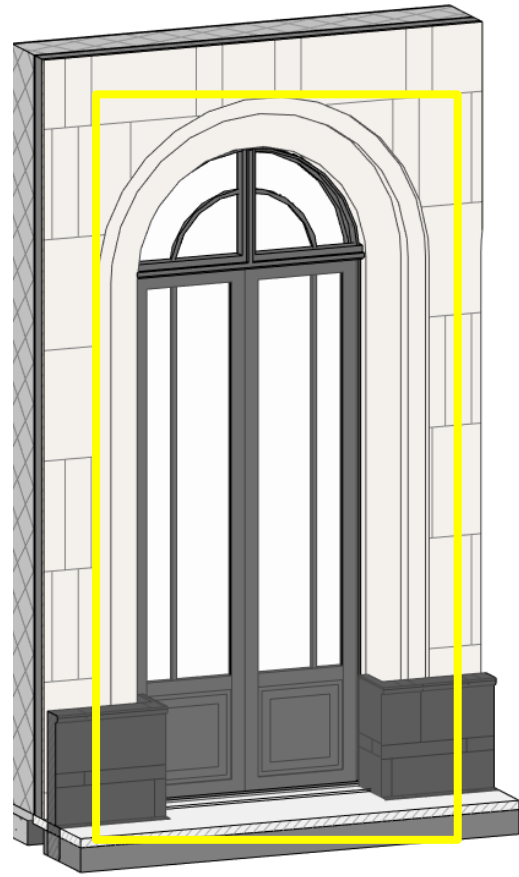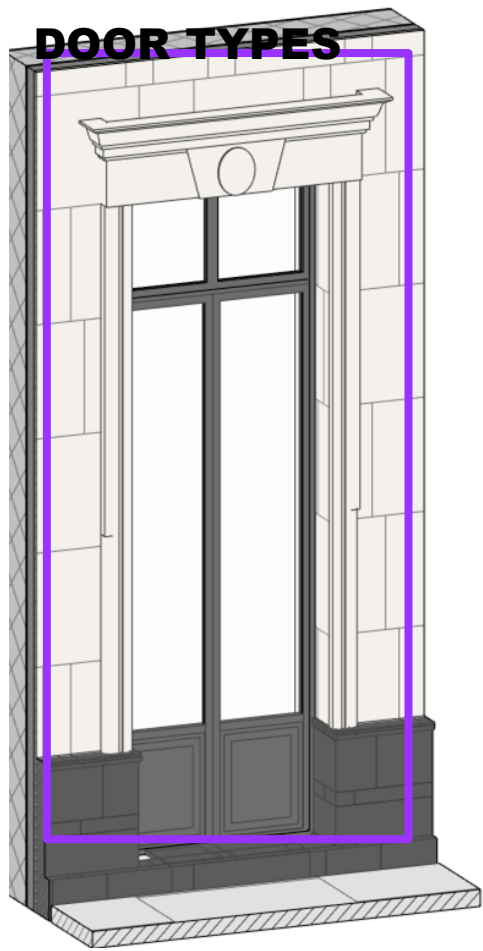


D01	Standard door Rectangle operable double door with ornate stone frame.
D02	Standard door Rectangle operable double door with arch glazing to follow ornate stone arch
D03	Standard door Rectangle single door without ornate frame
D03	Feature door Feature door solid metal panel



DOOR ELEVATION A



DOOR ELEVATION B

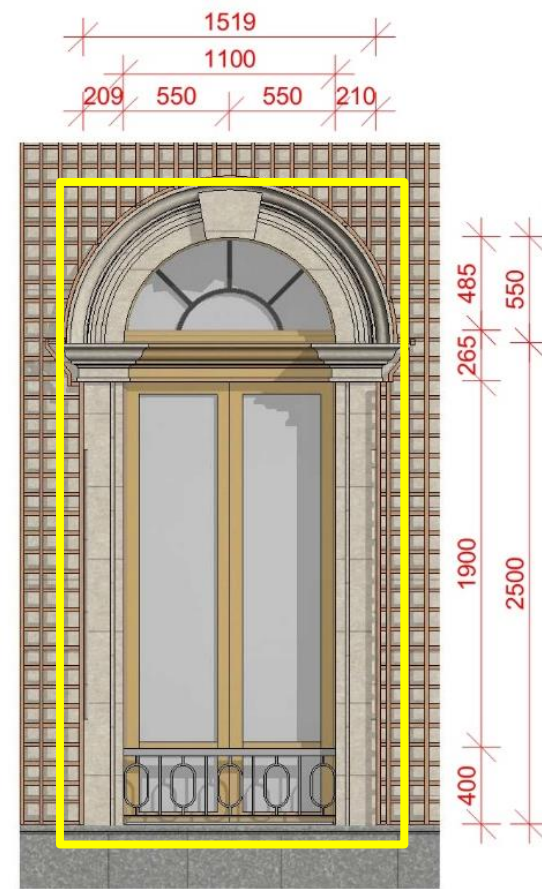


DOOR ELEVATION C

DOOR TYPES



DOOR ELEVATION D

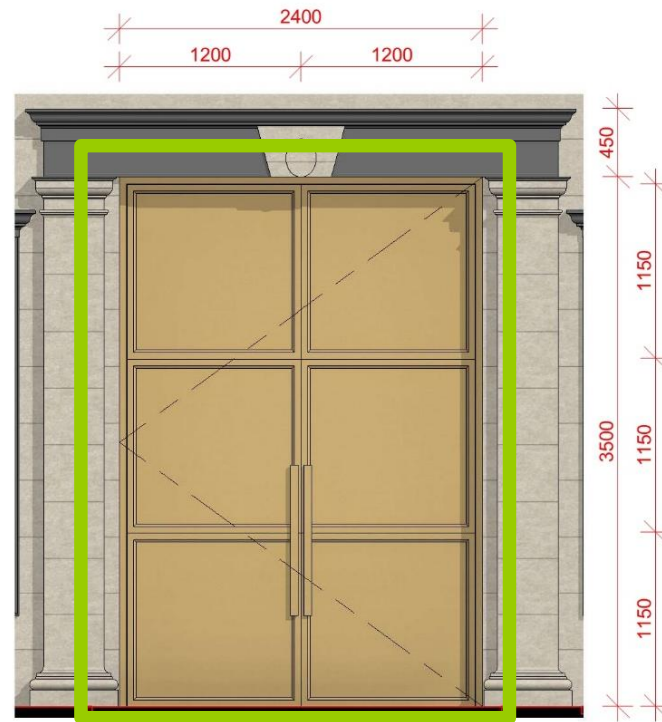

D01	Standard door Rectangle operable double door with ornate stone frame.
D02	Standard door Rectangle operable double door with arch glazing to follow ornate stone arch
D03	Standard door Rectangle single door without ornate frame
D03	Feature door Feature door solid metal panel